


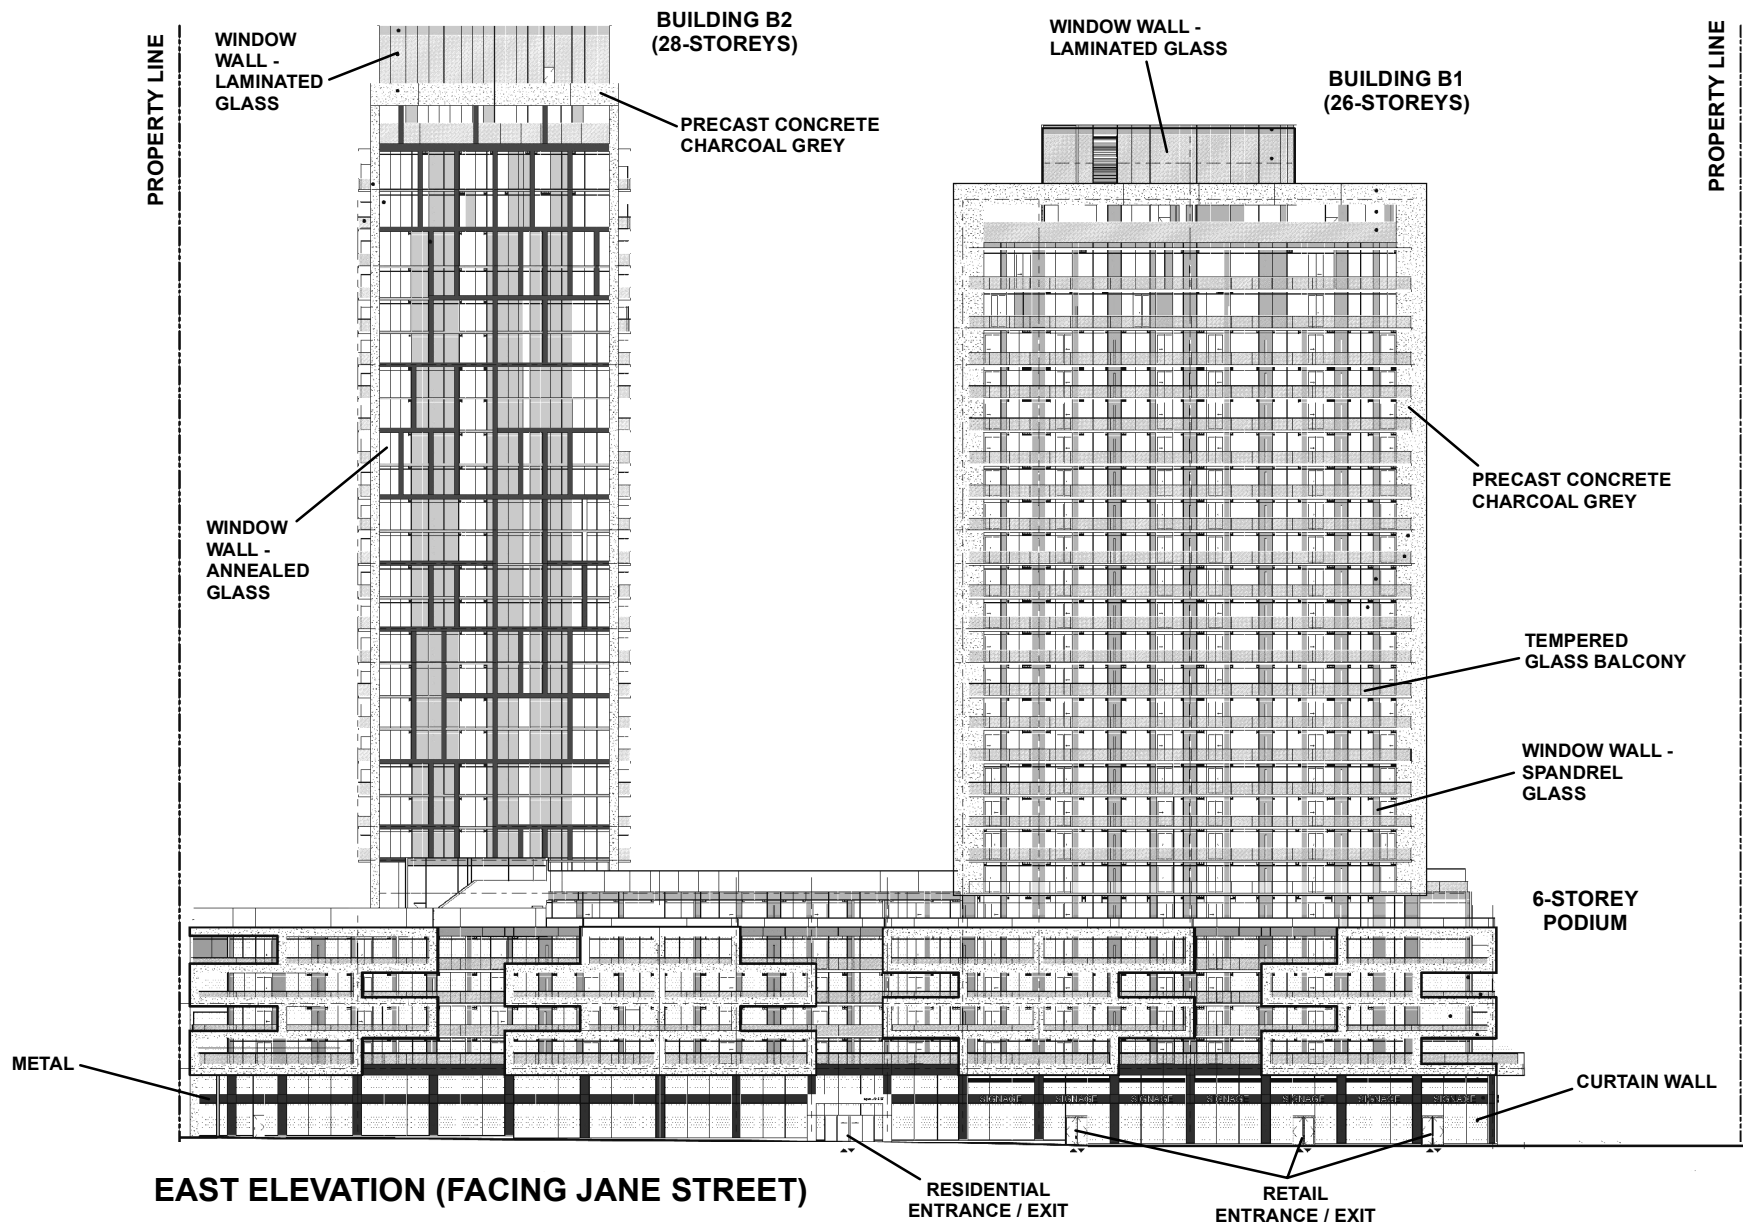

Not to Scale

Building Elevations - East

LOCATION:

Part of Lot 14, Concession 5;
8960 Jane Street

APPLICANT:

Granerola Residences Ltd.



Attachment

FILE: DA.19.084

RELATED FILE:

Z.19.032

DATE: April 13, 2021

5