


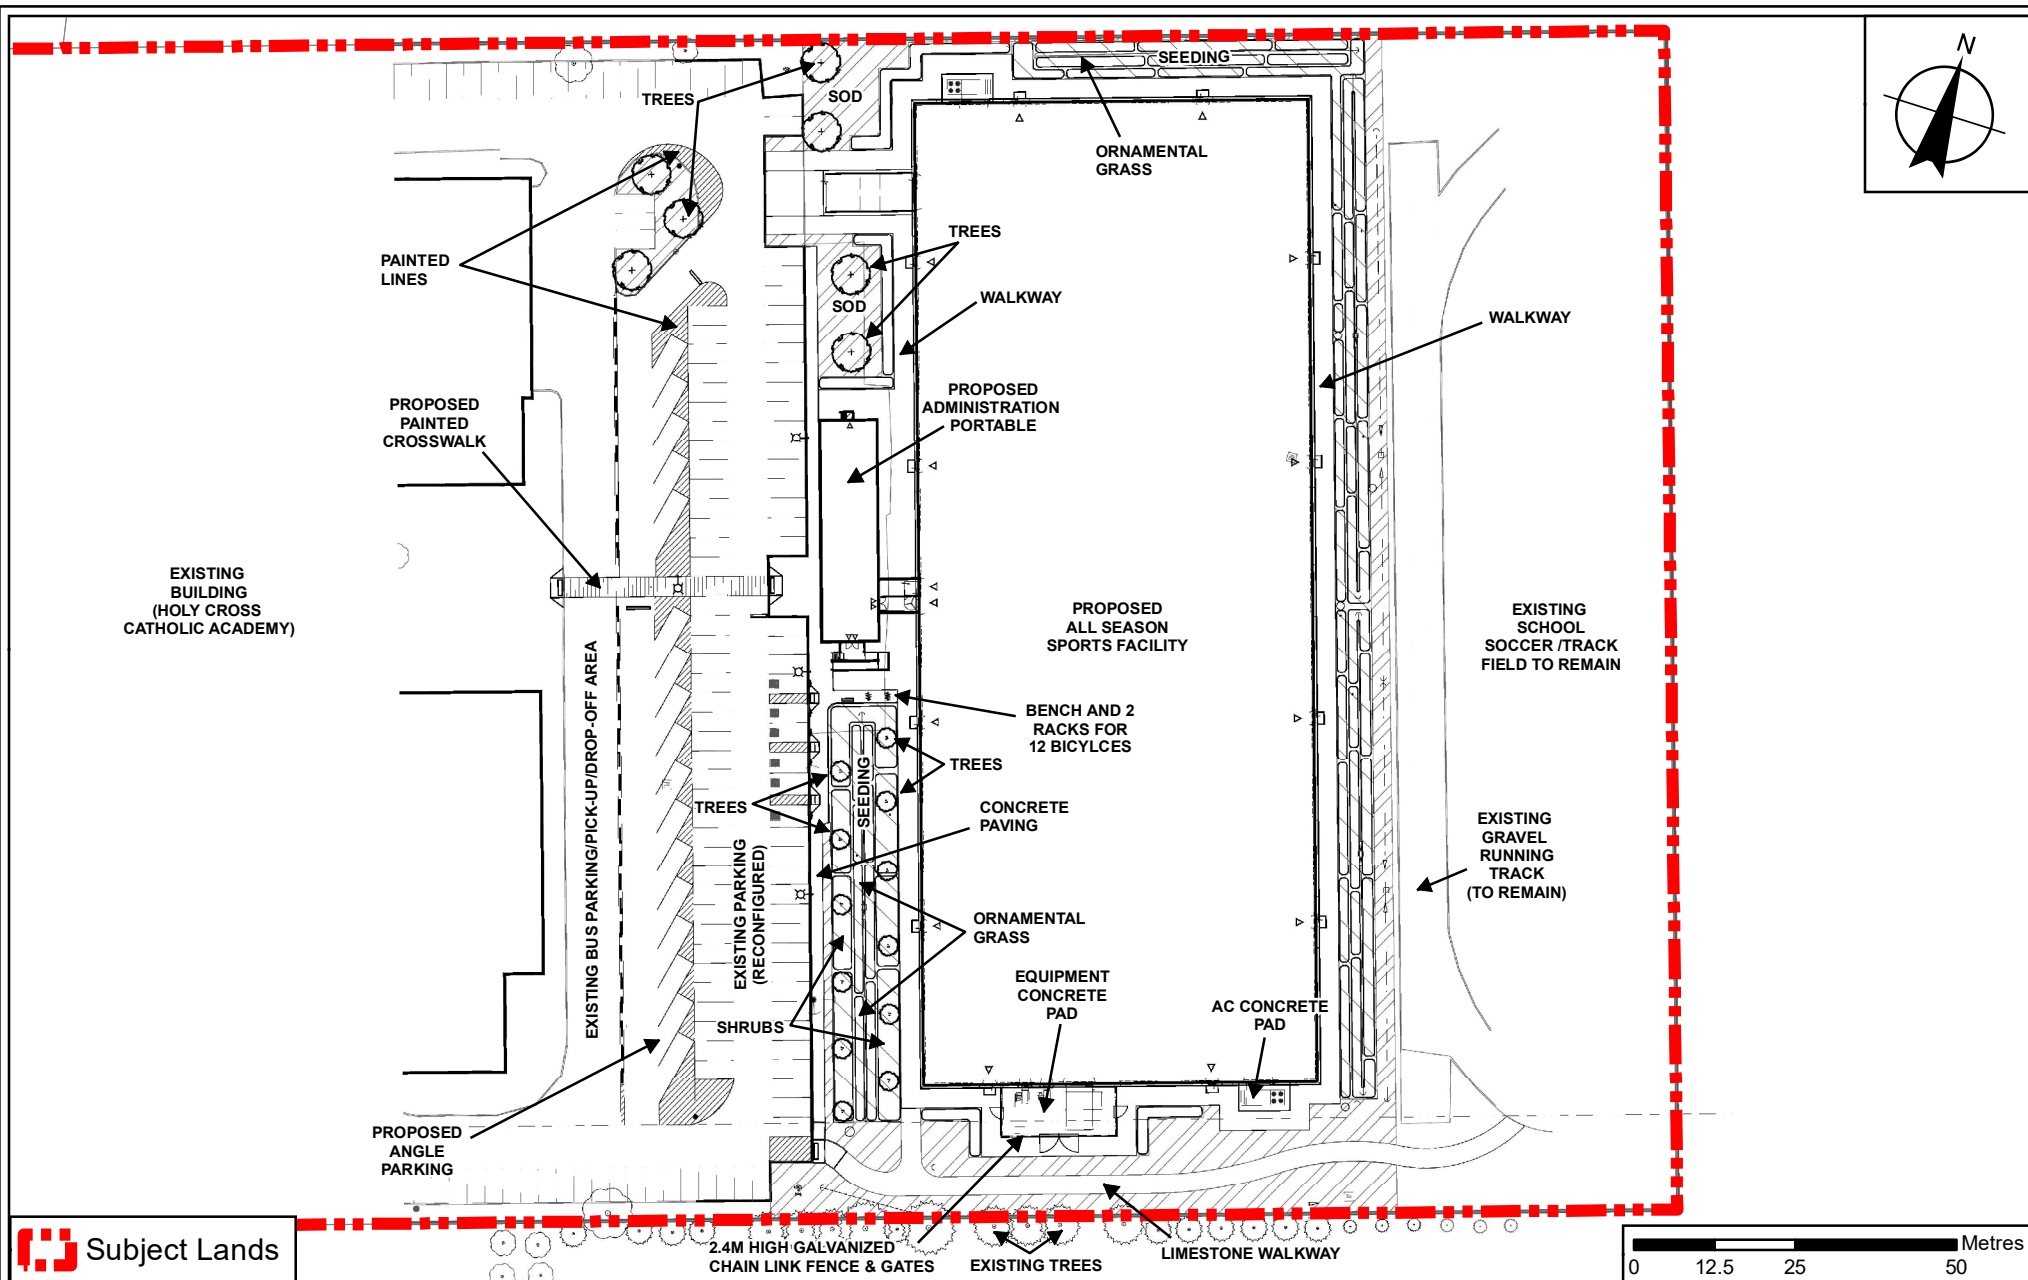

Landscape Plan

LOCATION:
7501 Martin Grove Road

APPLICANT:
York Catholic District School Board



Attachment

FILE:
DA.20.018

DATE:
April 13, 2021

4