



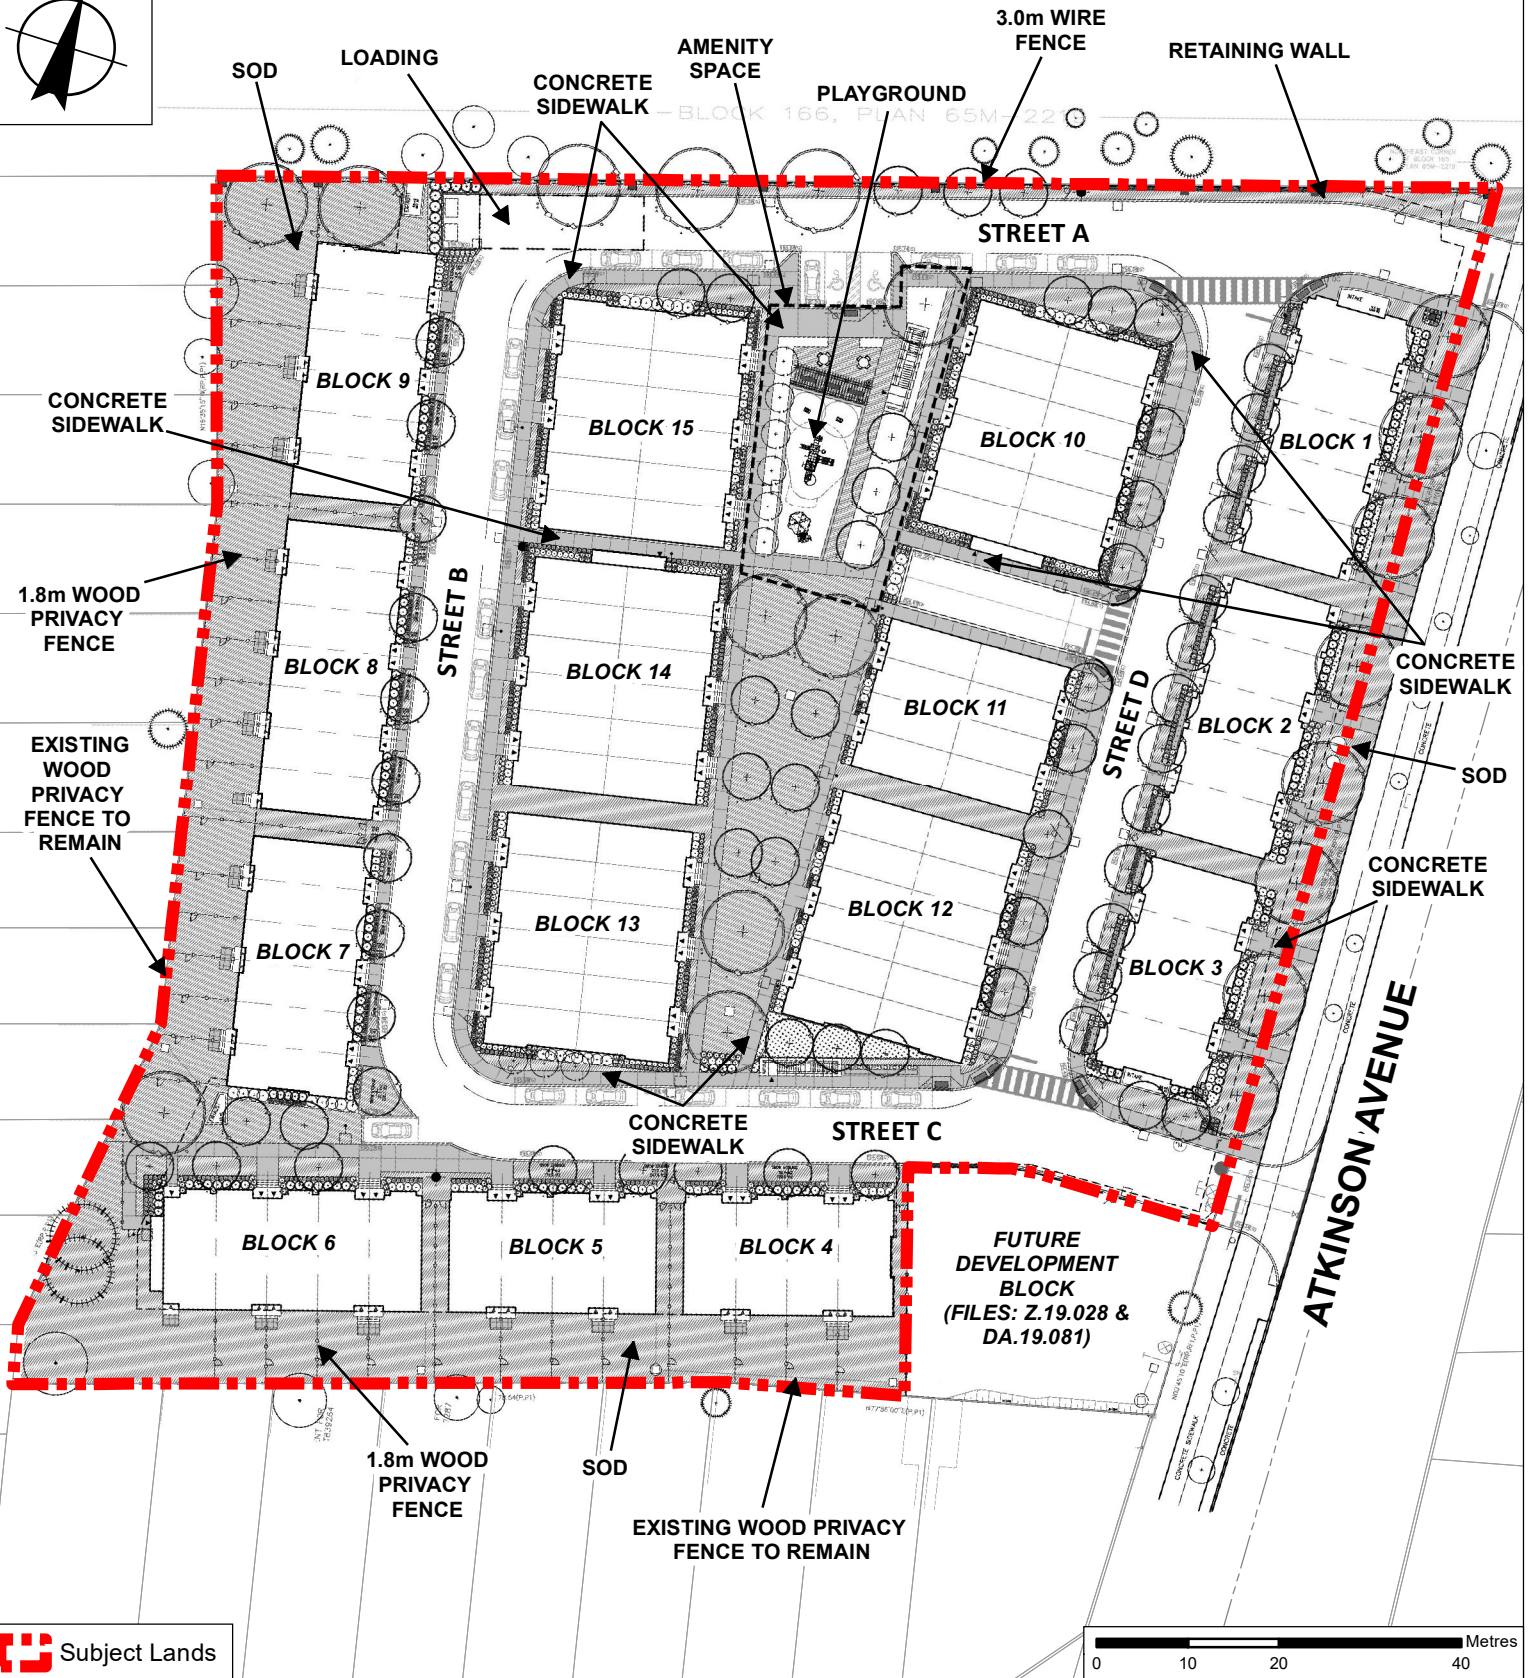

Landscape Plan

LOCATION: Part of Lot 31,
Concession 1; 300 Atkinson Avenue

APPLICANT:
300 Atkinson Inc.

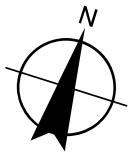

Attachment

FILE: OP.19.001,
Z.19.002 and DA.19.083

DATE:
May 4, 2021

4