


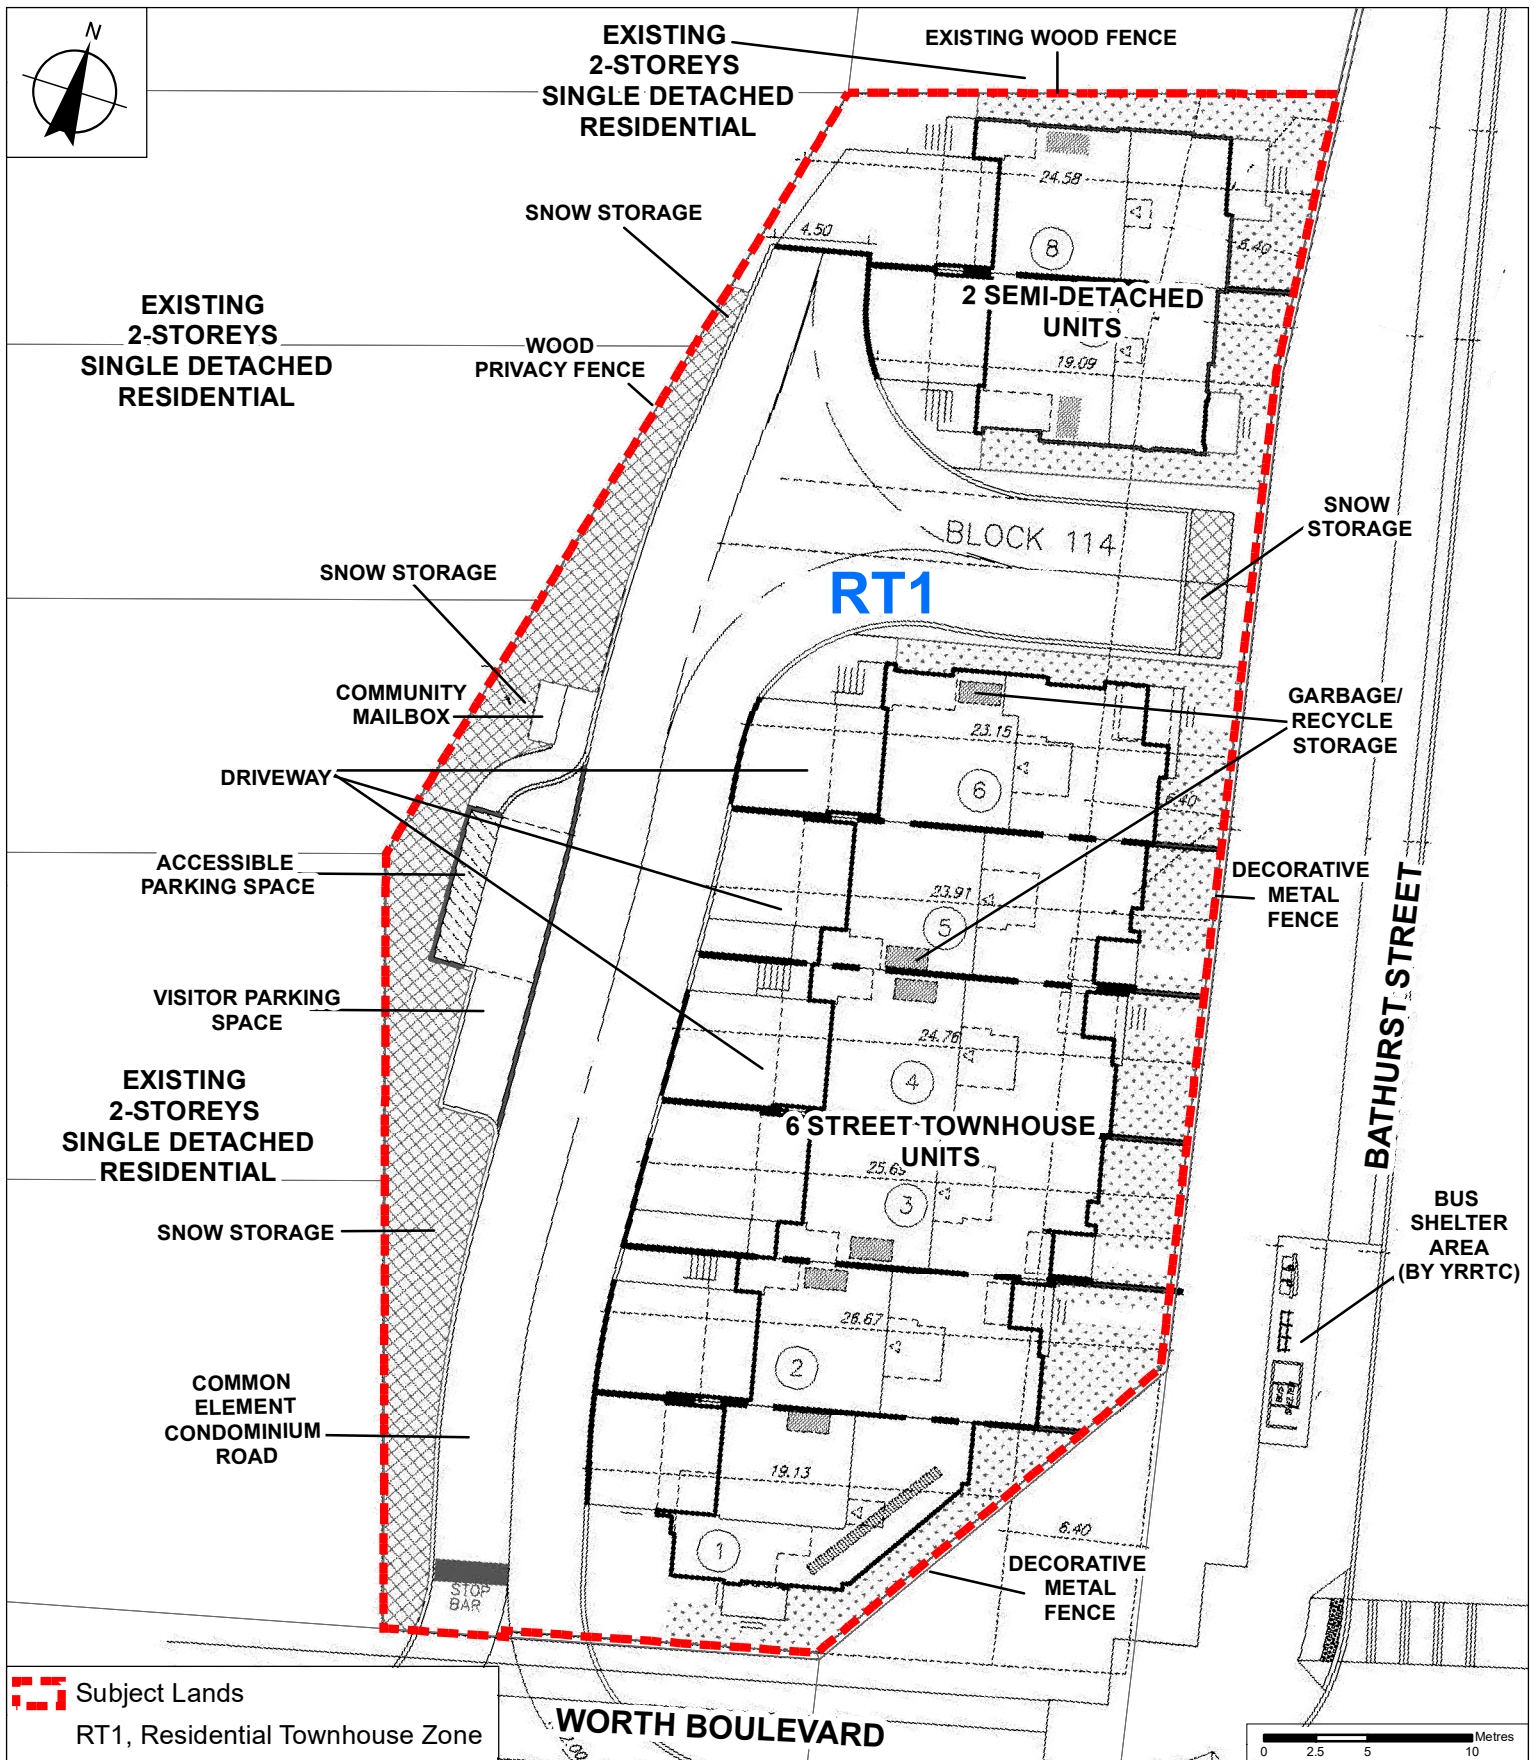

Site Plan and Proposed Zoning

LOCATION:
Part of Lot 9, Concession 2
520 Worth Boulevard

APPLICANT:
Betovan Construction Ltd.



Attachment

FILES:
Z.19.009 and DA.19.052

DATE:
May 4, 2021

3