



14

COMMITTEE OF ADJUSTMENT

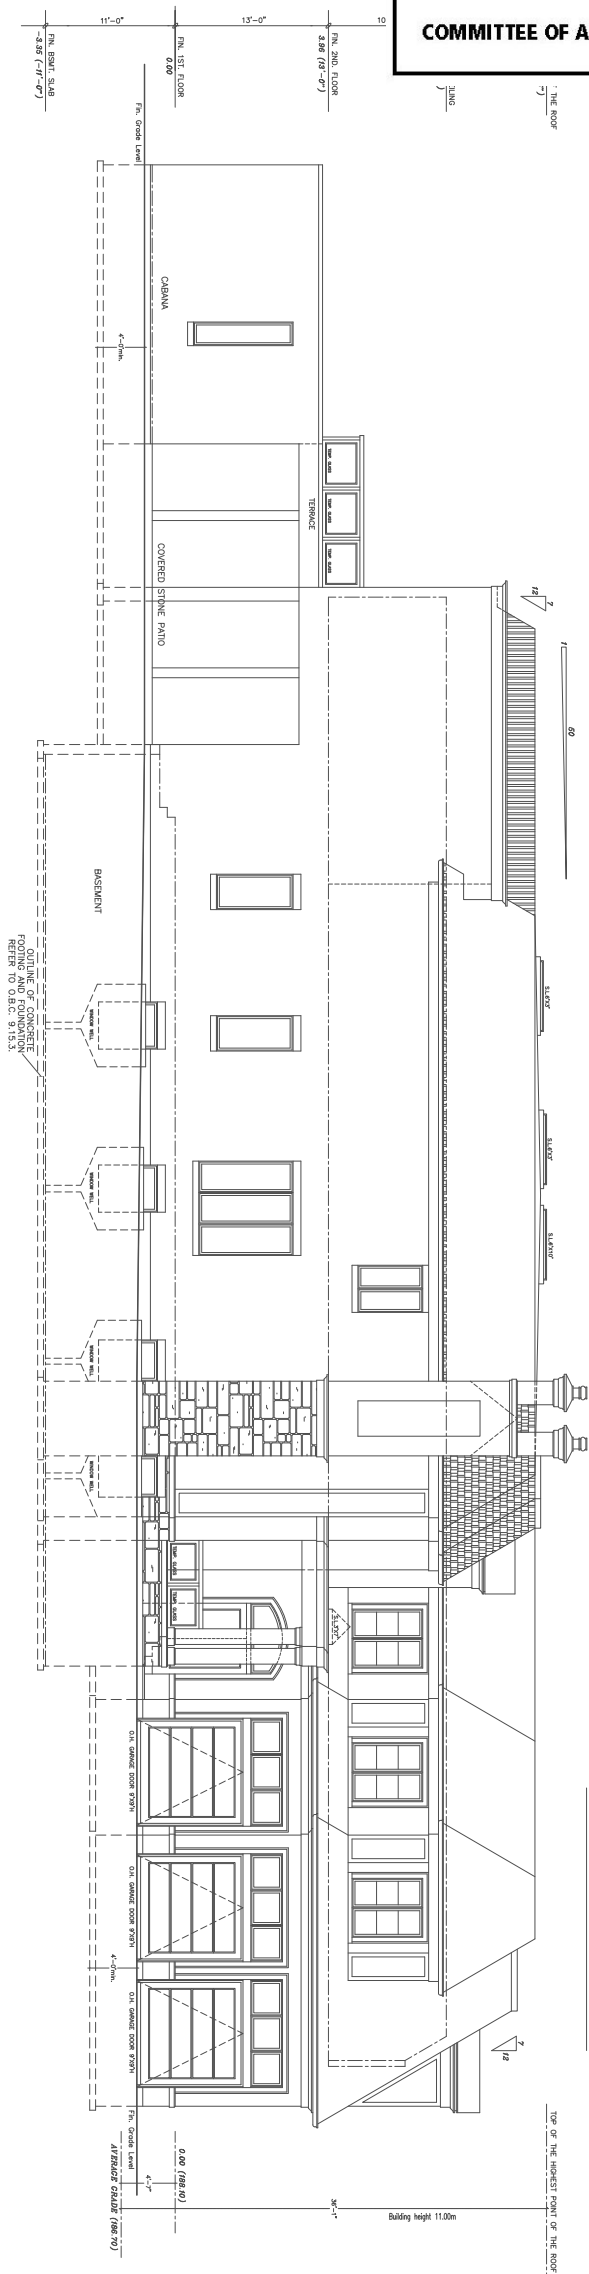

WEST ELEVATION

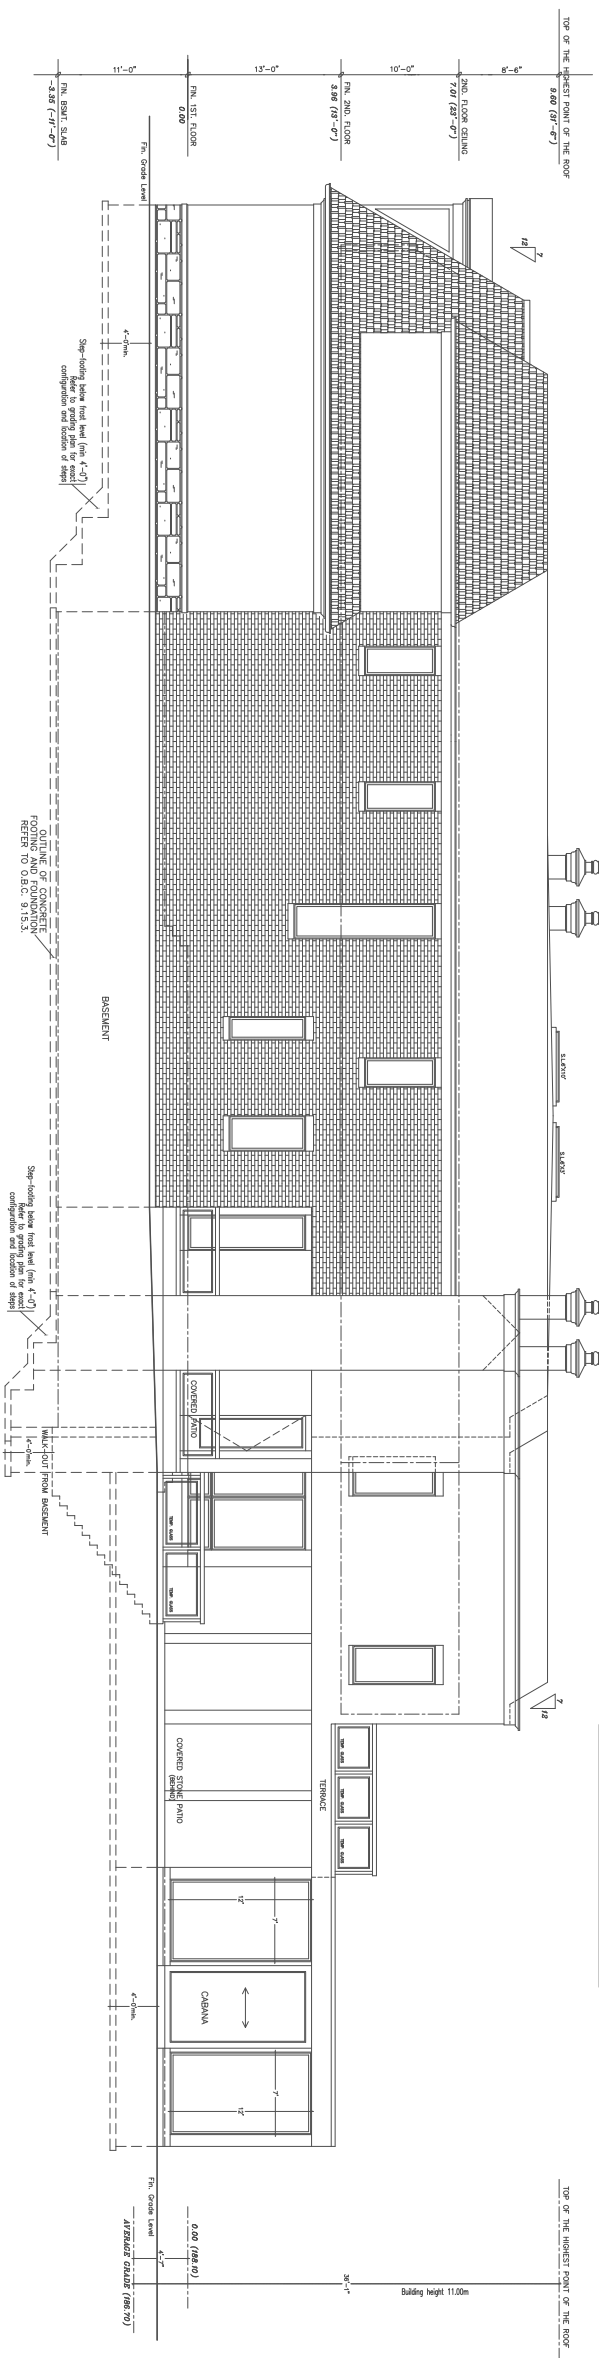

EAST ELEVATION

NORTH ELEVATION

