
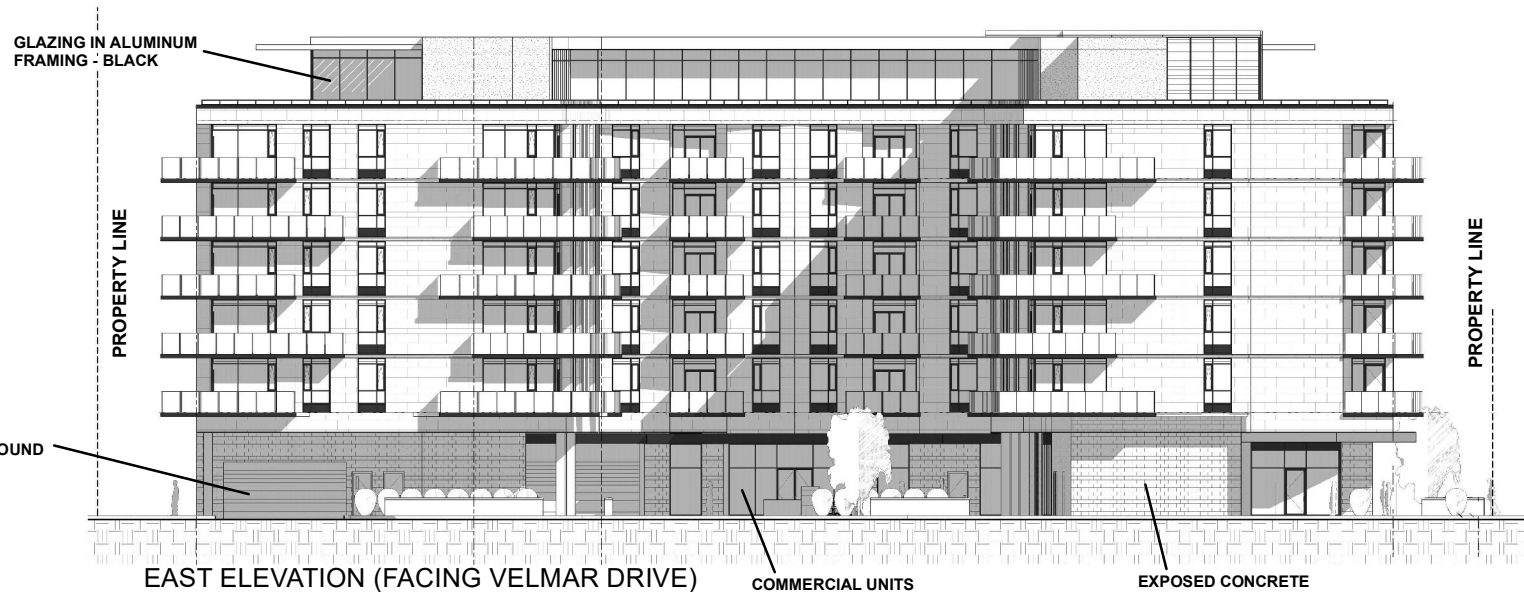


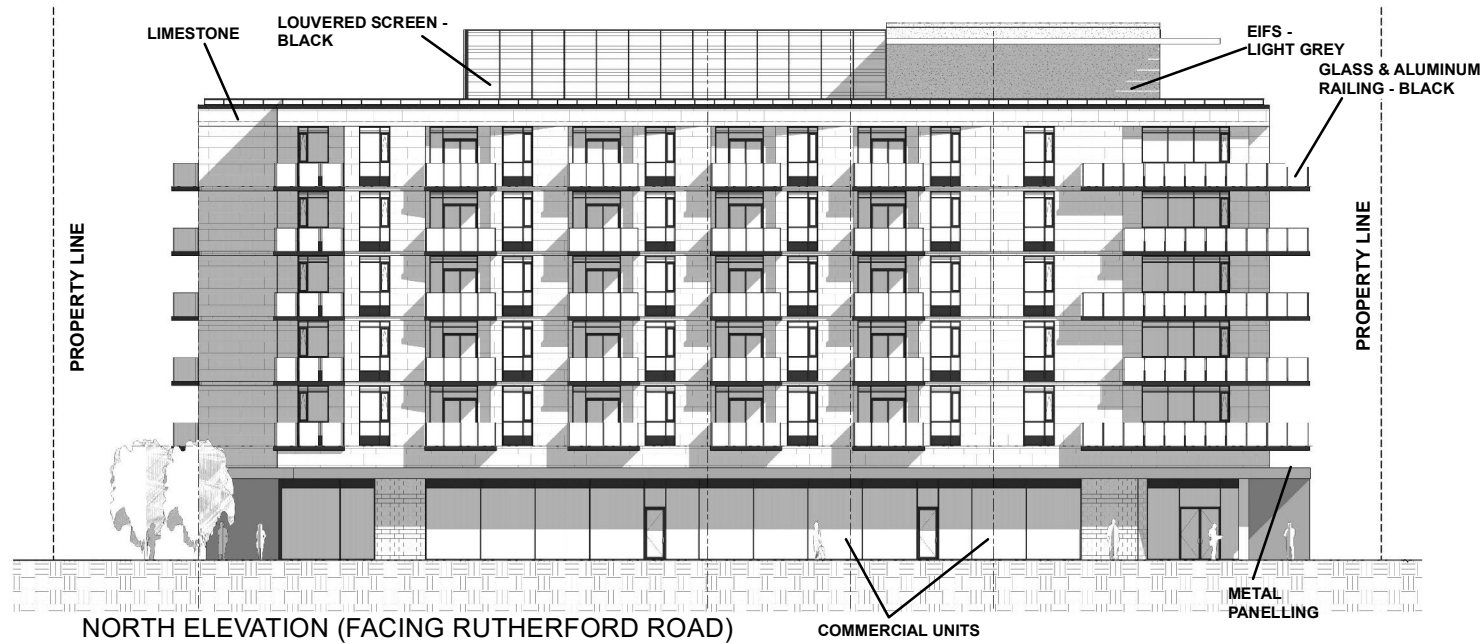

## September 17, 2019 Public Meeting - North and East Building Elevations

### LOCATION:

Part of Lot 15, Concession 6; 4101 Rutherford Road

**APPLICANT:** Velmar Centre Property Limited



## Attachment

FILES: OP.19.003,  
Z.19.008 and DA.19.042

### DATE:

May 12, 2021

9