

# Context Location Map

**LOCATION:**  
Part of Lot 21, Concession 5

**APPLICANT:**  
Major Weston Centres Limited




# Attachment

**FILES:** OP.18.010, Z.18.017  
**RELATED FILE:** DA.18.031

**DATE:**  
September 17, 2018

**1**

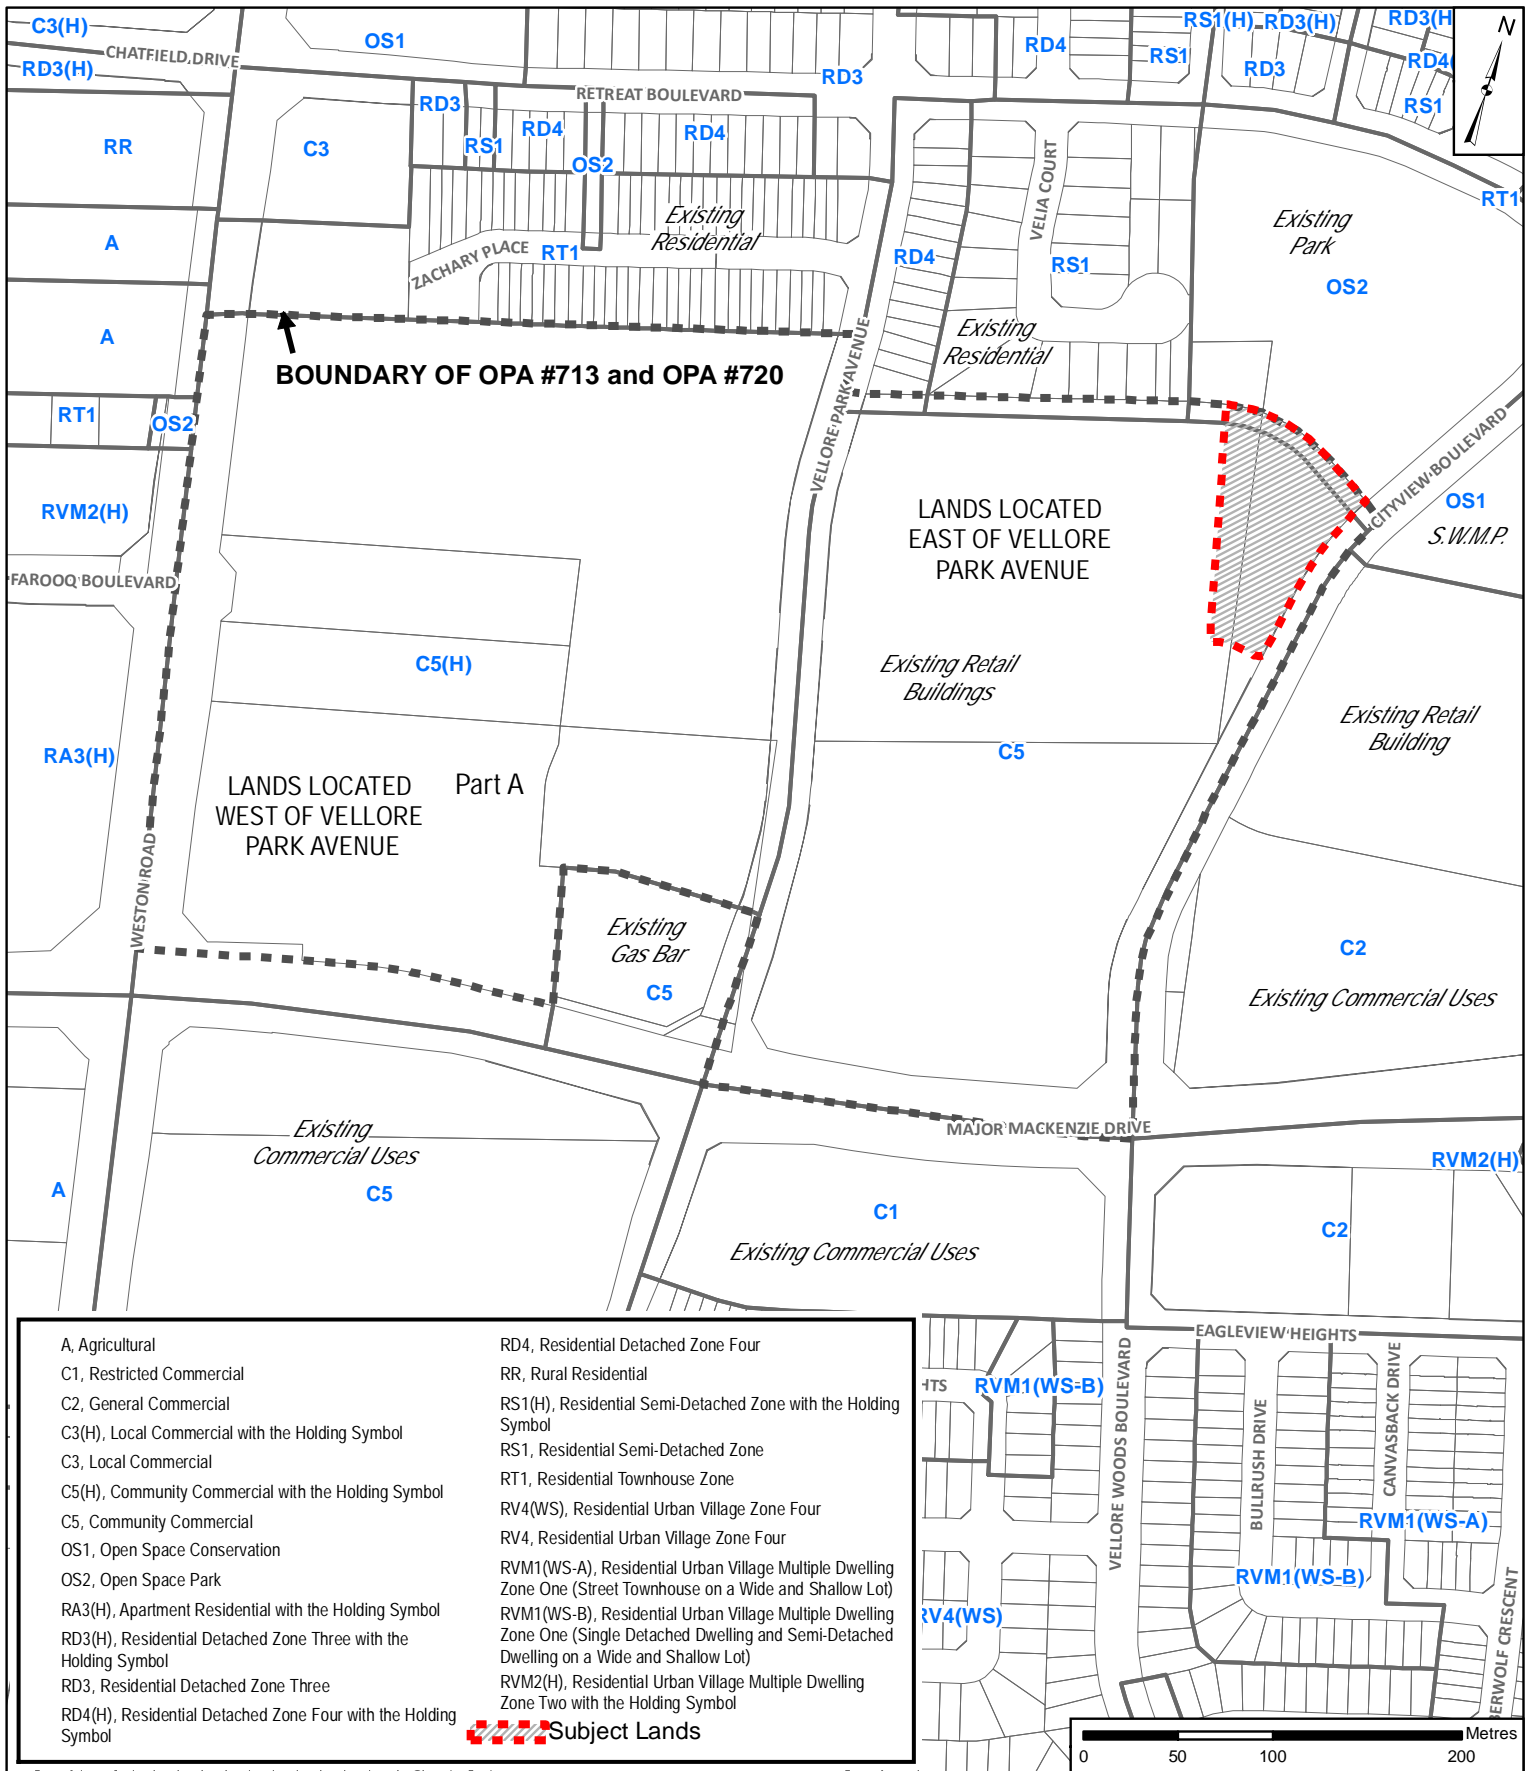

# Location Map

**LOCATION:**  
Part of Lot 21, Concession 5

**APPLICANT:**  
Major Weston Centres Limited




# Attachment

**FILES:** OP.18.010, Z.18.017  
**RELATED FILE:** DA.18.031

**DATE:**  
September 17, 2018

**2**



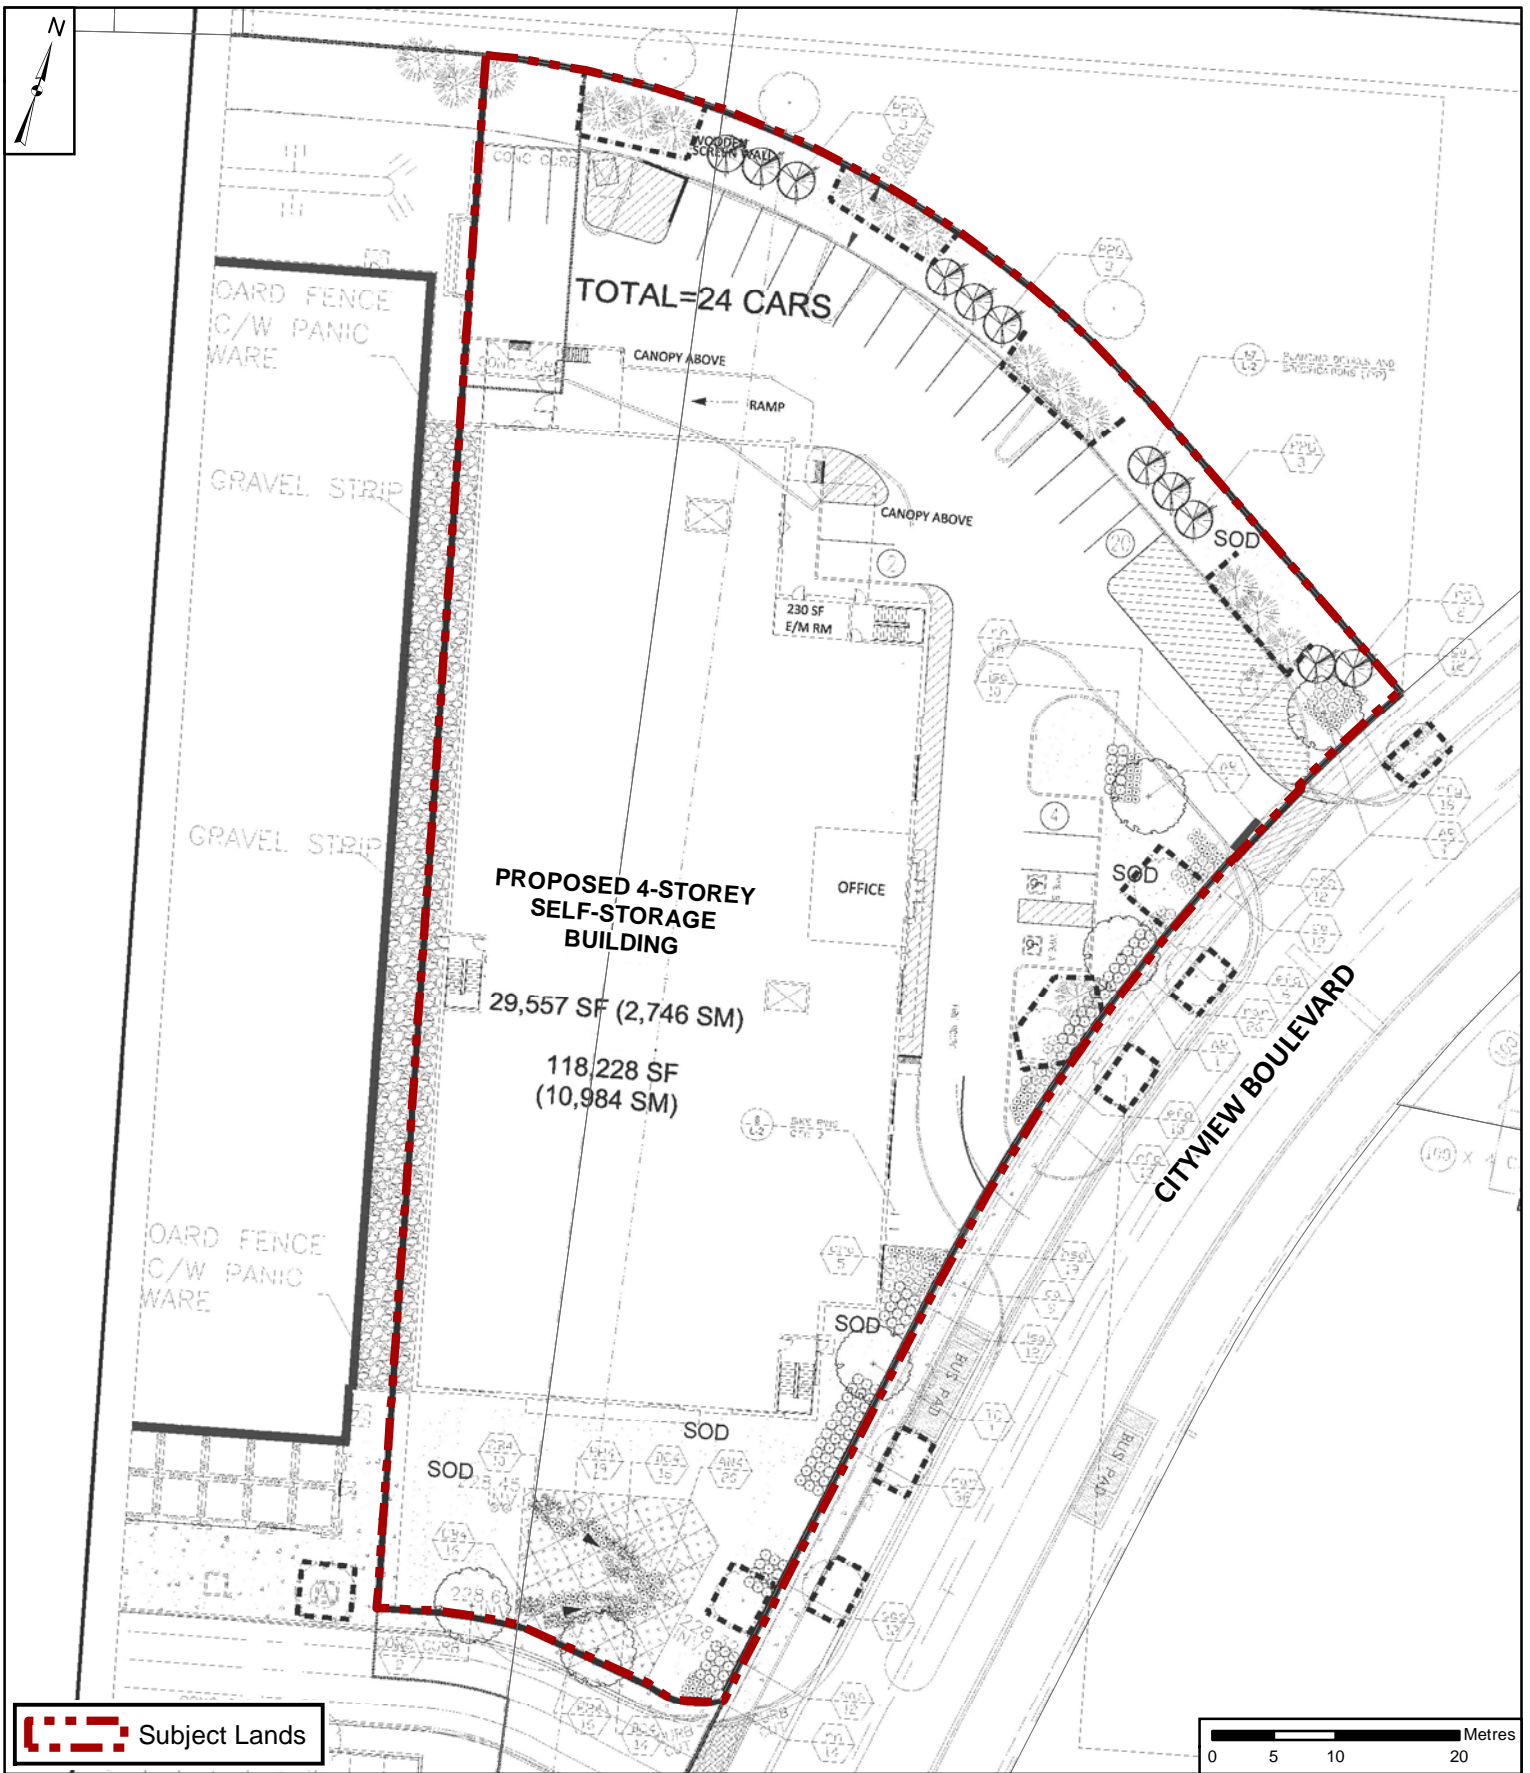

# Landscape Plan

# Attachment

**LOCATION:**  
Part of Lot 21, Concession 5


**APPLICANT:**  
Major Weston Centres Limited



**FILES:** OP.18.010, Z.18.017  
**RELATED FILE:** DA.18.031

**DATE:**  
September 17, 2018

# 4

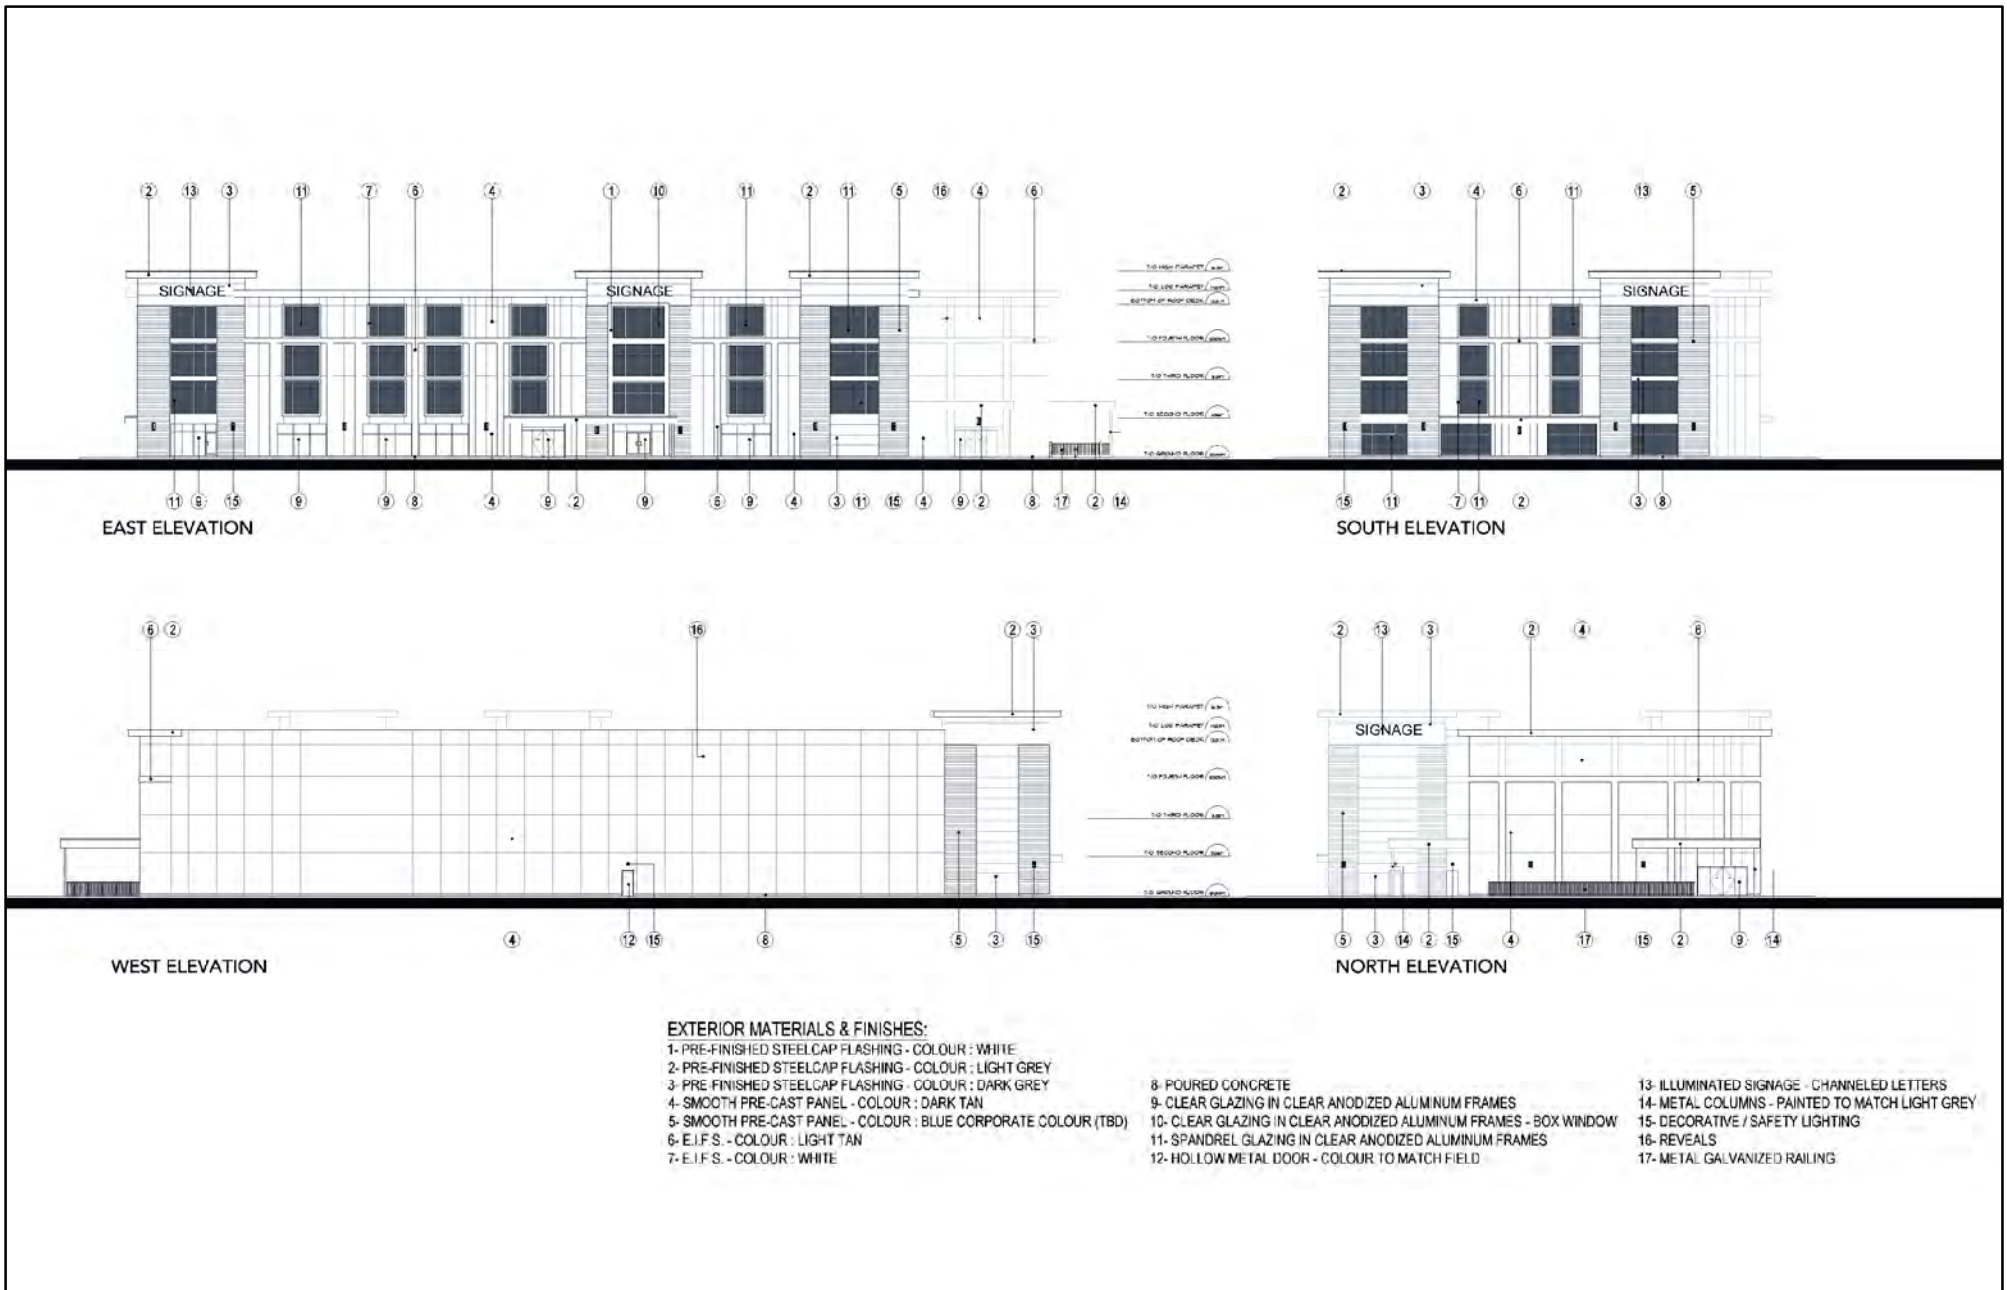

# Elevation Plan

**LOCATION:**  
Part of Lot 21, Concession 5

**APPLICANT:**  
Major Weston Centres Limited



# Attachment

**FILES:** OP.18.010, Z.18.017  
**RELATED FILE:** DA.18.031

**DATE:**  
September 17, 2018

# 5



## Perspective Rendering

**LOCATION:**  
Part of Lot 21, Concession 5

**APPLICANT:**  
Major Weston Centres Limited

Document Path: N:\GIS\_Archive\Attachments\OP\OP.18.010\OP.18.010\_PerspectiveRendering.mxd



## Attachment

**FILES:** OP.18.010, Z.18.017  
**RELATED FILE:** DA.18.031

**DATE:**  
September 17, 2018

# 6

Printed on: 7/24/2018