
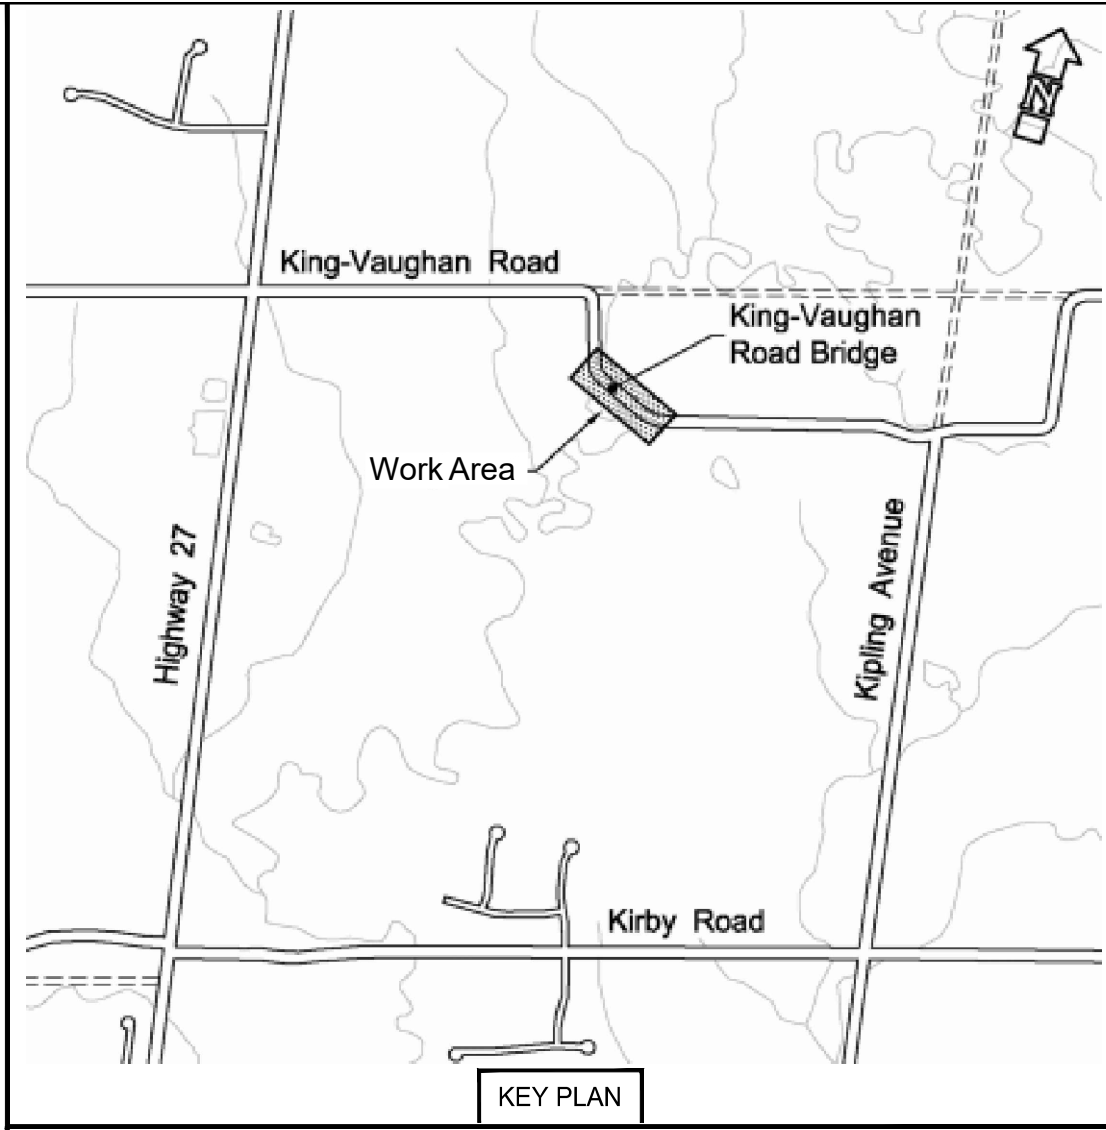


**LEGEND**

▲ DETOUR ROUTE

D-1 DETOUR ROUTE 1

- NOTES:**
1. ALL SIGNAGE TO BE INSTALLED IN ACCORDANCE WITH OTM BOOK 7.
  2. TEMPORARY ADVANCED WARNING SIGNS AND PORTABLE VARIABLE MESSAGE SIGNS (PVMS) SHALL BE INSTALLED AT LEAST TWO WEEKS PRIOR TO THE CLOSURE.

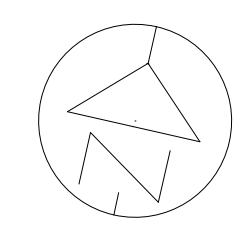

- CONTRACTOR'S NOTES:**
1. ALL DIMENSIONS ARE IN METRES AND / OR MILLIMETRES UNLESS OTHERWISE INDICATED.
  2. DRAWINGS ARE NOT TO BE SCALED.
  3. THE CONTRACTOR SHALL VERIFY ALL DIMENSIONS IN THE FIELD AND SHALL REPORT ANY DISCREPANCIES TO THE ENGINEER IMMEDIATELY UPON FINDING.
  4. THE EXACT LOCATION OF UTILITIES SHALL BE DETERMINED BY CONSULTING THE UTILITY COMPANIES CONCERNED. THE CONTRACTOR SHALL PROVE THE LOCATION OF UTILITIES AND SHALL BE RESPONSIBLE FOR ADEQUATE PROTECTION FROM DAMAGE.
  5. BENCHMARKS FOR LAYOUT ARE TO BE OBTAINED FROM THE CITY OF VAUGHAN ENGINEERING DEPARTMENT.

**NOTE:**

BM [E=609,682.6738 | N=4,859,901.2580 | ELV.=212.636 | REBAR IN BRIDGE]

BENCHMARK SHOULD BE TRANSFERRED TO A NEW LOCATION DUE TO BRIDGE REMOVAL

EVERY REASONABLE EFFORT HAS BEEN MADE TO ENSURE THAT THE INFORMATION APPEARING ON THIS PLAN IS ACCURATE AND CURRENT. WE BELIEVE THE INFORMATION TO BE RELIABLE. HOWEVER, THE CITY OF VAUGHAN ASSUMES NO RESPONSIBILITY OR LIABILITY DUE TO ERRORS OR OMISSIONS.

8			
7			
6			
5			
4			
3			
2			
1	ISSUED FOR CONSTRUCTION	A.B.	30.07.2020
NO.	DESCRIPTION	BY	DATE

**UPDATES & REVISIONS**

ENGINEERING COMPANY NAME:

**PLANMAC**  
ENGINEERING INC.

ENGINEER'S STAMP:

APPROVED AS TO FORM IN RELIANCE UPON THE PROFESSIONAL SKILL AND ABILITY OF THE CONSULTING ENGINEERS AS TO DESIGN AND SPECIFICATIONS.

*J. Graziosi*

JACK GRAZIOSI, P.Eng., M.Eng.  
DIRECTOR OF INFRASTRUCTURE DELIVERY

DATE: May 4, 2020


**TRAFFIC DETOUR**

**KING-VAUGHAN ROAD**

EAST HUMBER RIVER BRIDGE REPLACEMENT

**VAUGHAN**  
Infrastructure Delivery

DESIGNED & DRAWN BY: S.M.	CHECKED BY: C.C.	TENDER No. T20-164
SURVEYED BY: S.C.	APPROVED BY: J.H.	DWG. No. 20 OF 24
SCALE:	PROJ. No. 19-09BR	

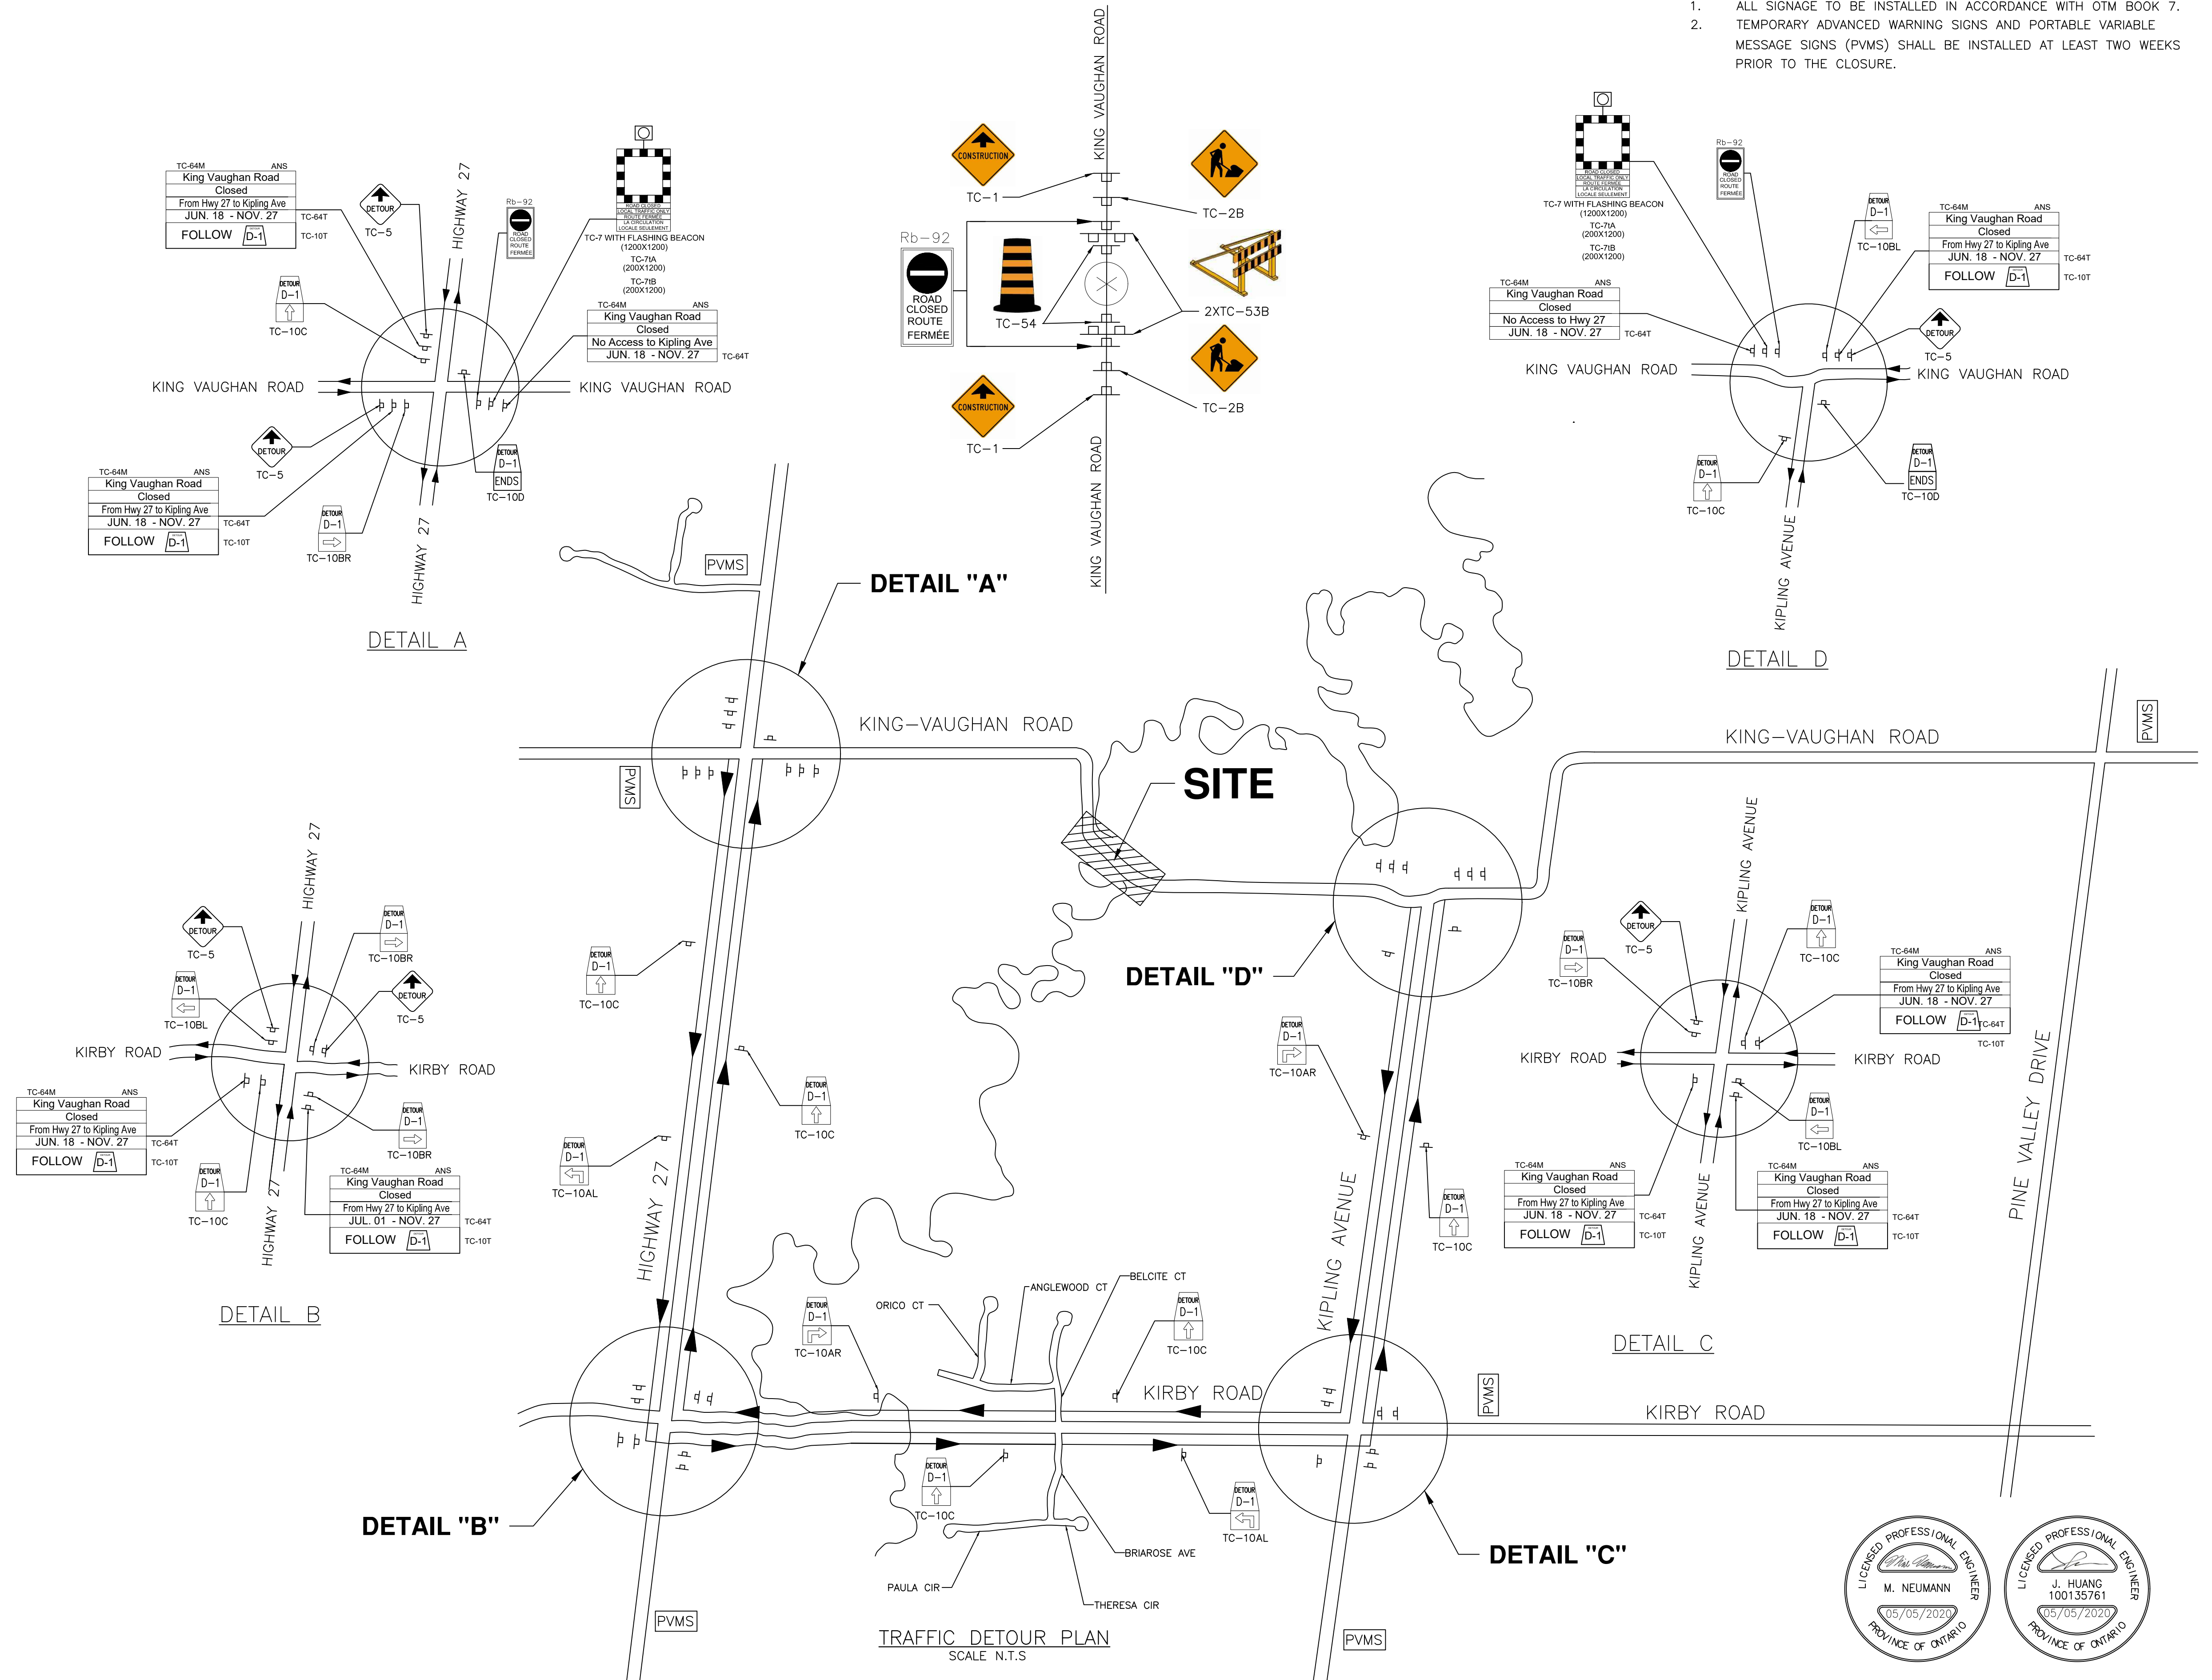

LICENSED PROFESSIONAL ENGINEER  
M. NEUMANN  
05/05/2020  
PROVINCE OF ONTARIO

LICENSED PROFESSIONAL ENGINEER  
J. HUANG  
100135761  
05/05/2020  
PROVINCE OF ONTARIO

TRAFFIC DETOUR PLAN  
SCALE: N.T.S.