



# MAJOR MACKENZIE DRIVE

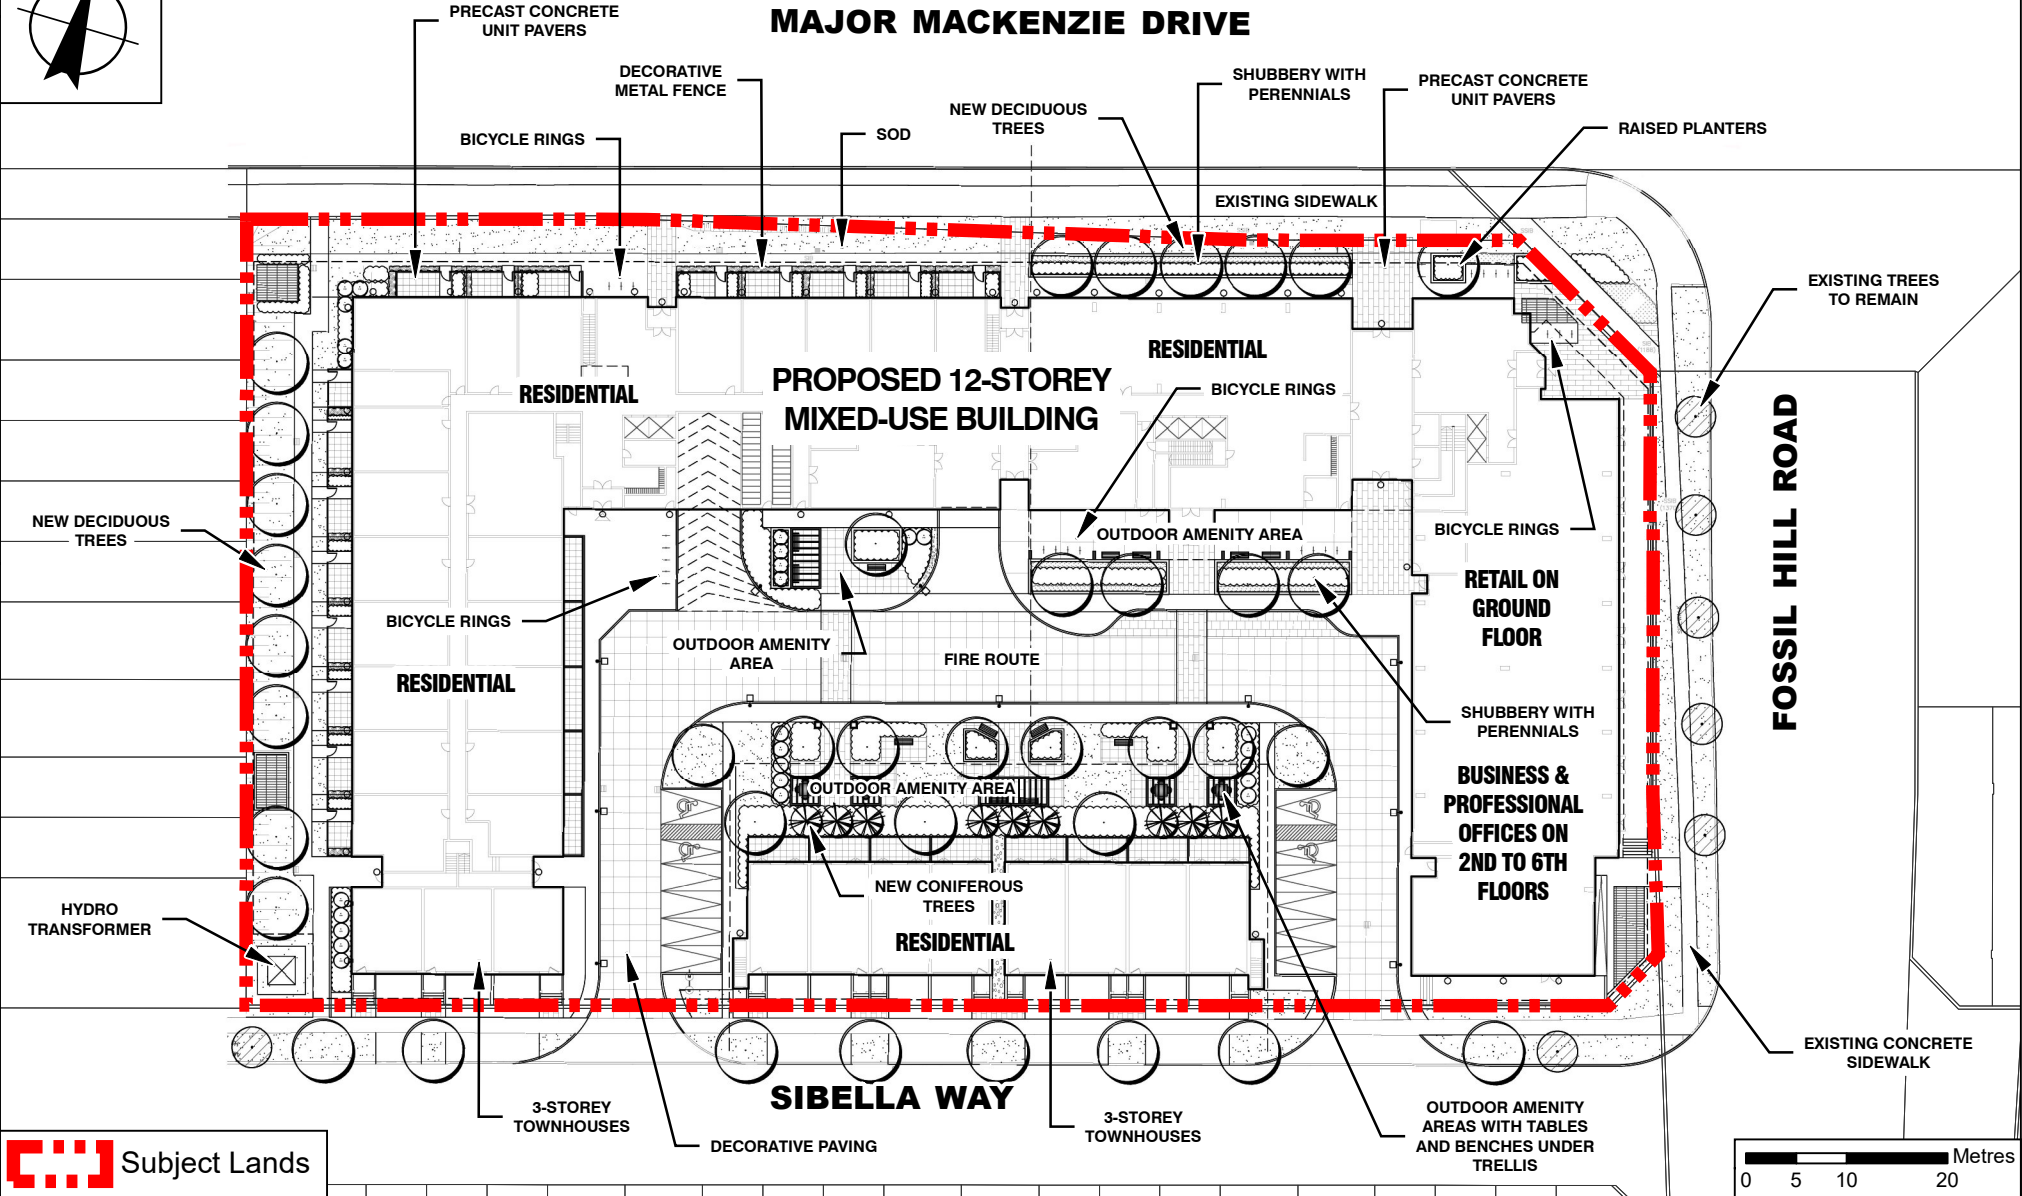

 Subject Lands

## Landscape Plan

**LOCATION:**  
Parts 5 and 10 Plan 65R-32560  
Part of Lot 20, Concession 6

**APPLICANT:**  
The Q Towers Limited Partnership



## Attachment

**FILES:** OP.21.001, Z.21.002  
and 19T-21V001  
**RELATED FILE:** DA.21.001

**DATE:**  
September 14, 2021

# 6