


LEGEND

- R5** - Residential Zone
- OS1** - Open Space Conservation Zone
- (H)** - Holding Symbol

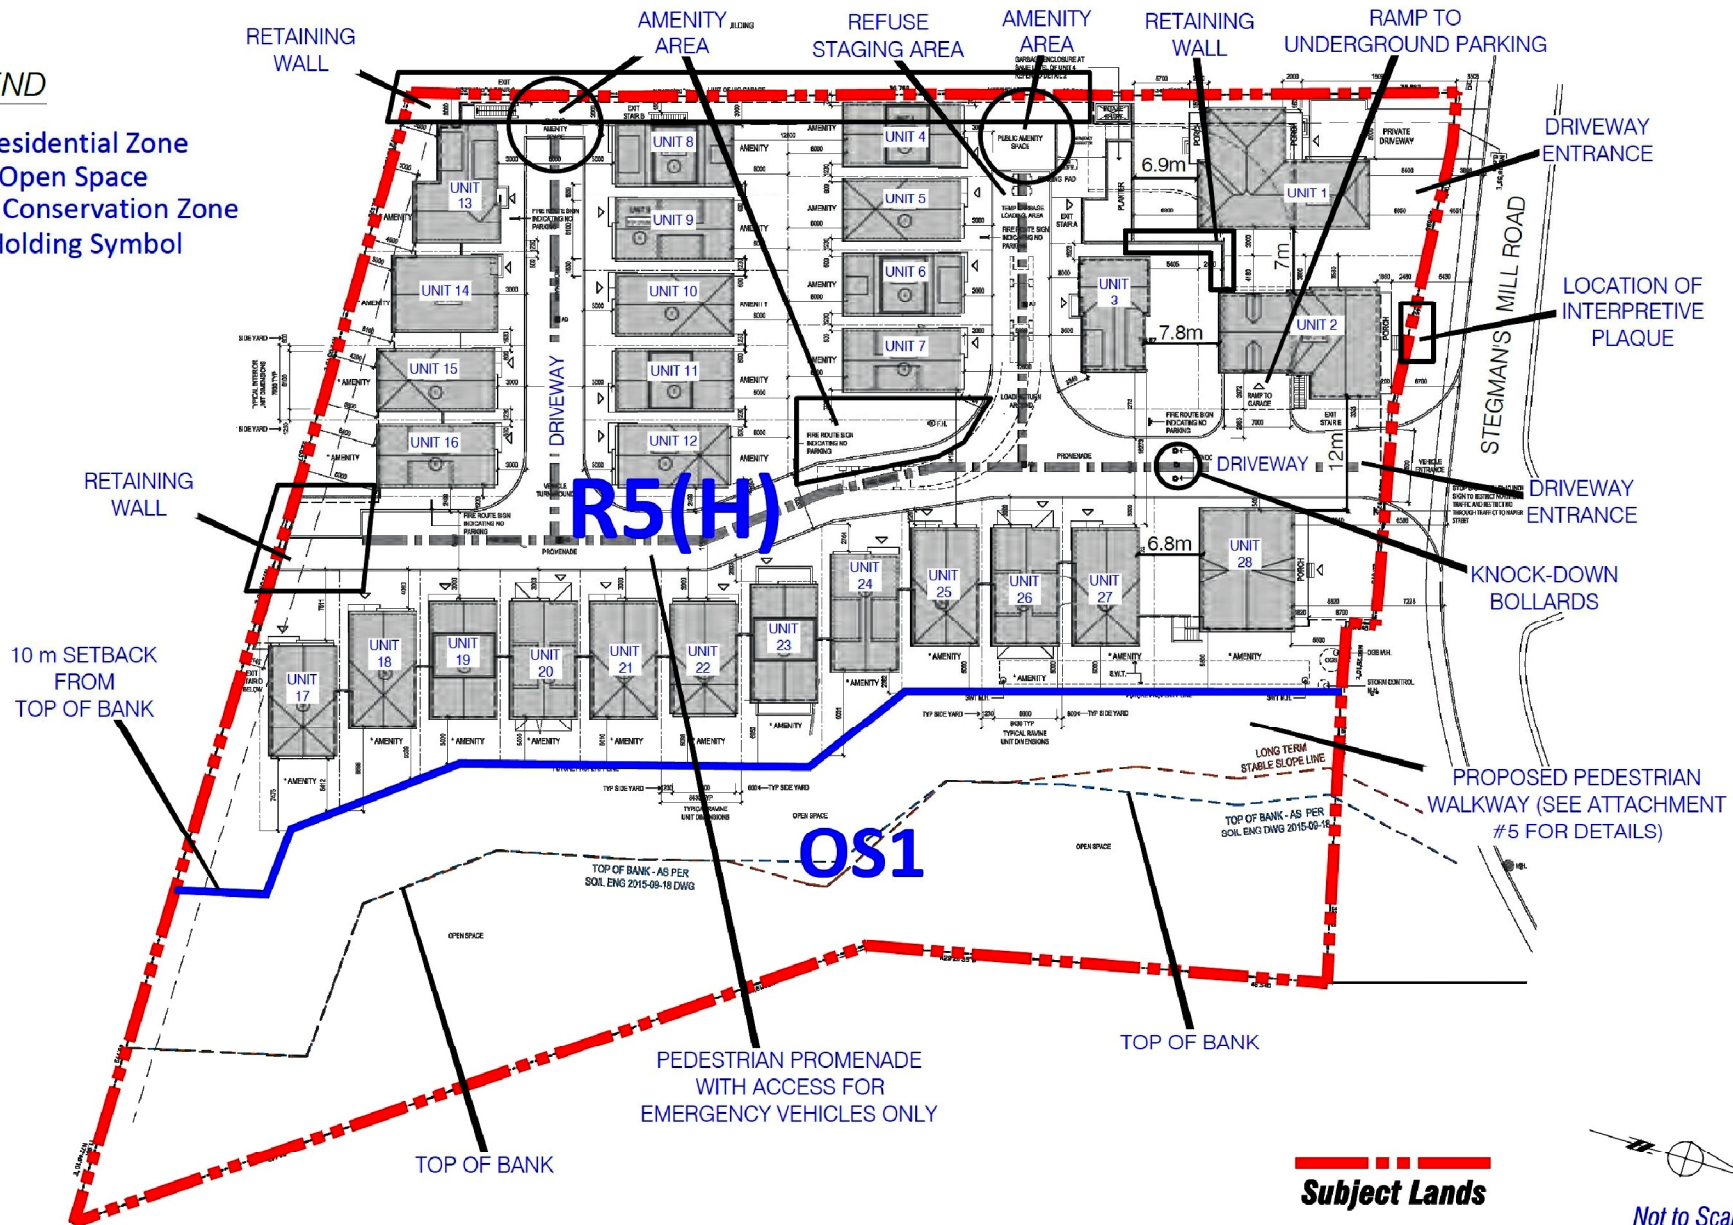

**Approved Site Plan -
File DA.16.071**

LOCATION: Part of Lot 24, Concession 8;
357, 365, and 375 Stegman's Mill Road

APPLICANT: Kleinburg Village Development Corp.



Attachment

FILES: Z.21.020, 19T-21V005
RELATED FILES:
DA.21.023, 19CDM-21V003
DATE: September 14, 2021

8