

# Context Location Map

**LOCATION:** Part of Lot 4, Concession 9;  
7541 Highway 50

**APPLICANT:**  
Arbor Memorial Inc.


N:\GIS\_Archive\Attachments\Z\z.18.002.dwg



# Attachment

**FILE:**  
Z.18.002

**DATE:**  
December 5, 2018

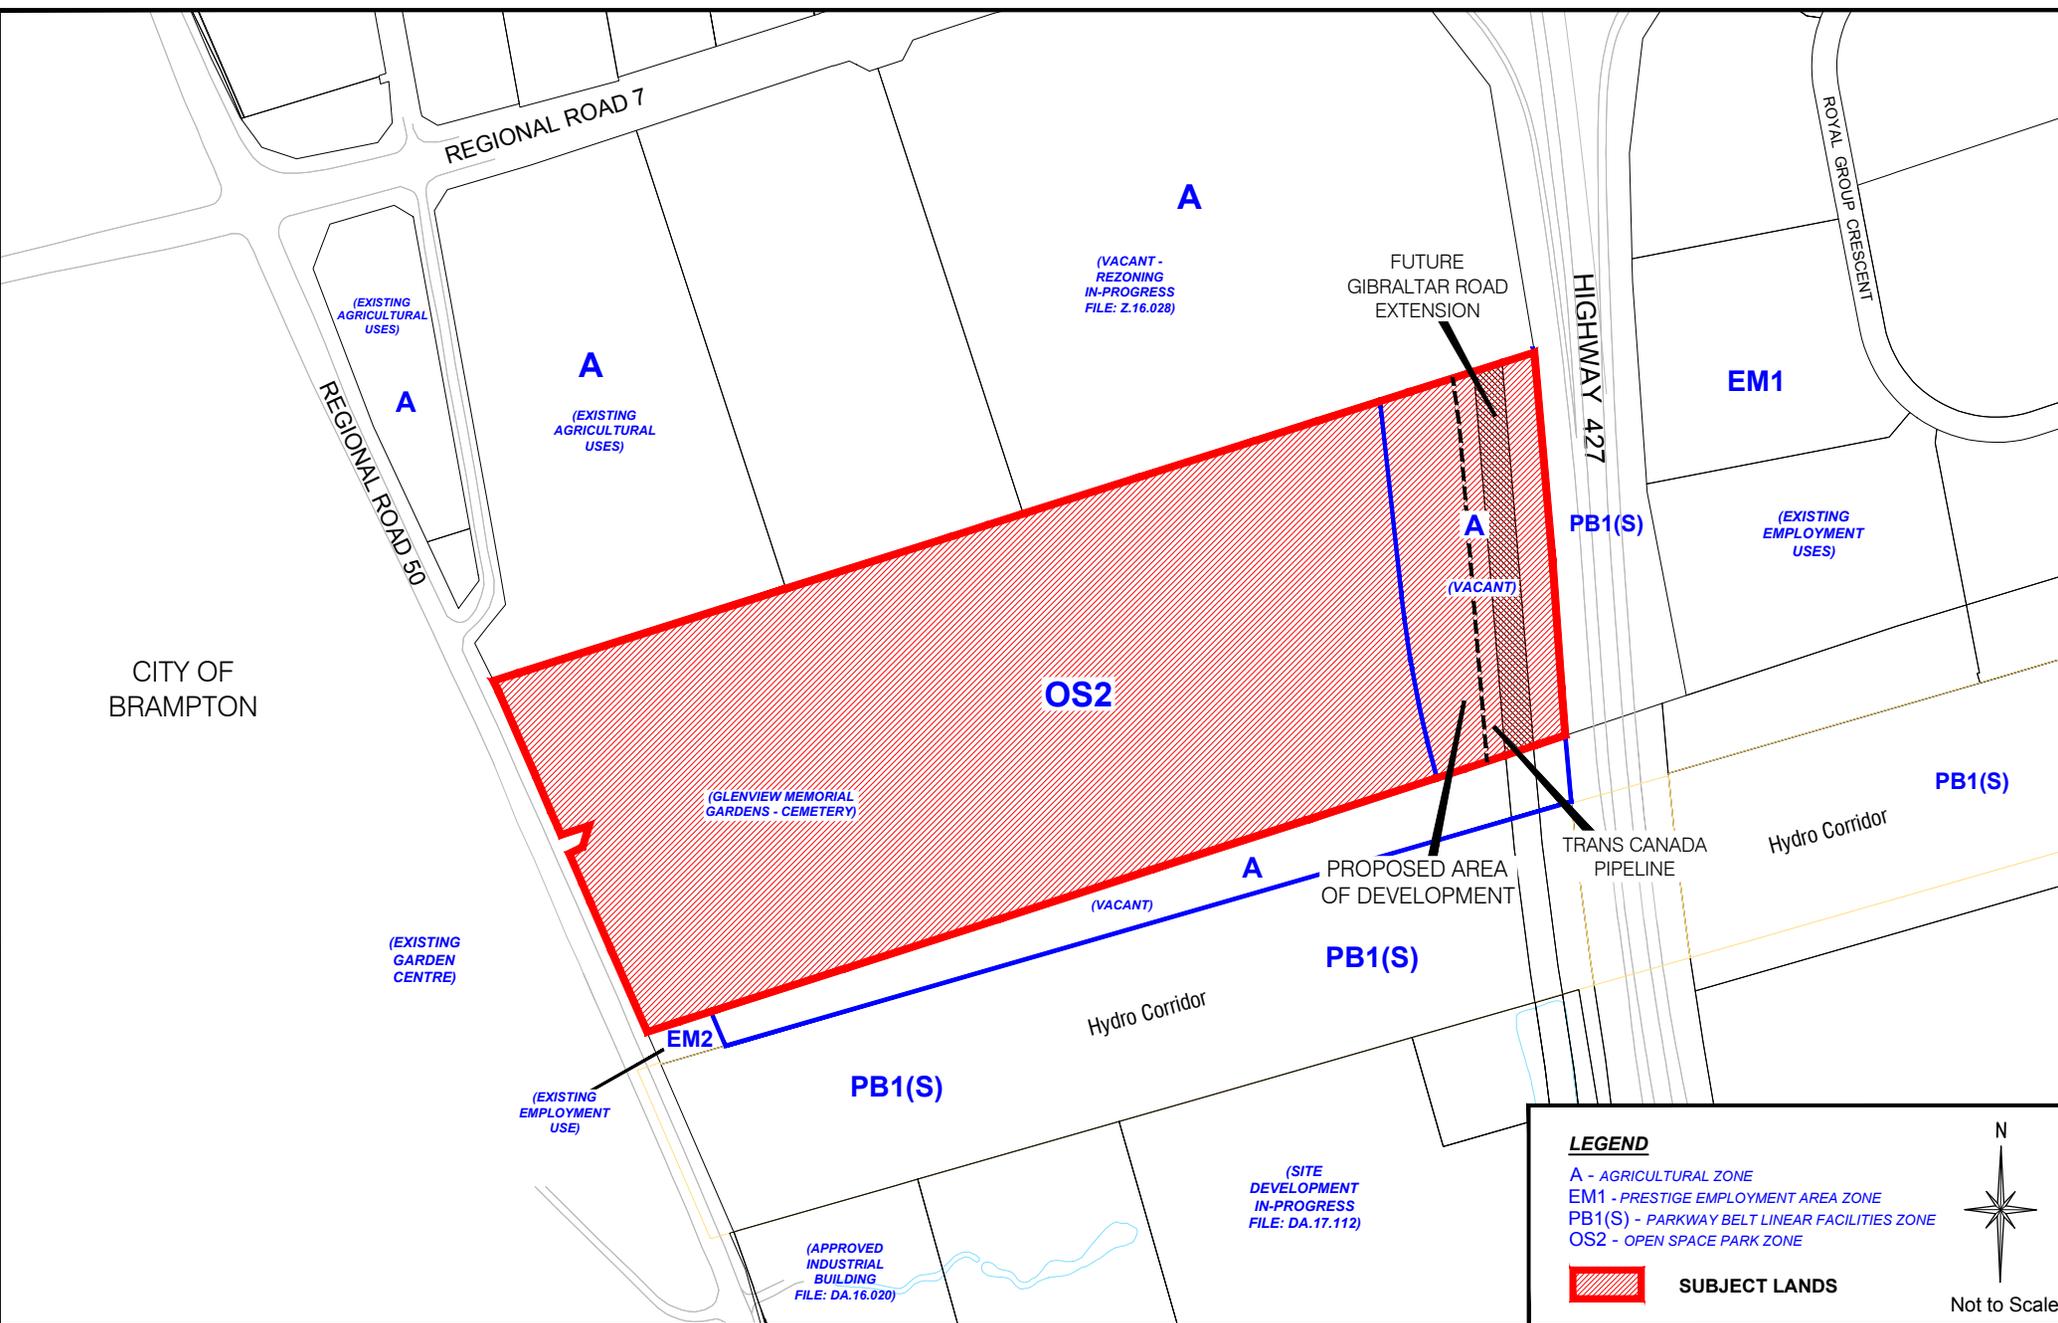

# Location Map

**LOCATION:** Part of Lot 4, Concession 9; 7541 Highway 50

**APPLICANT:** Arbor Memorial Inc.

N:\GIS\_Archive\Attachments\Z\z.18.002.dwg




# Attachment

**FILE:** Z.18.002

**DATE:** December 5, 2018

# 2



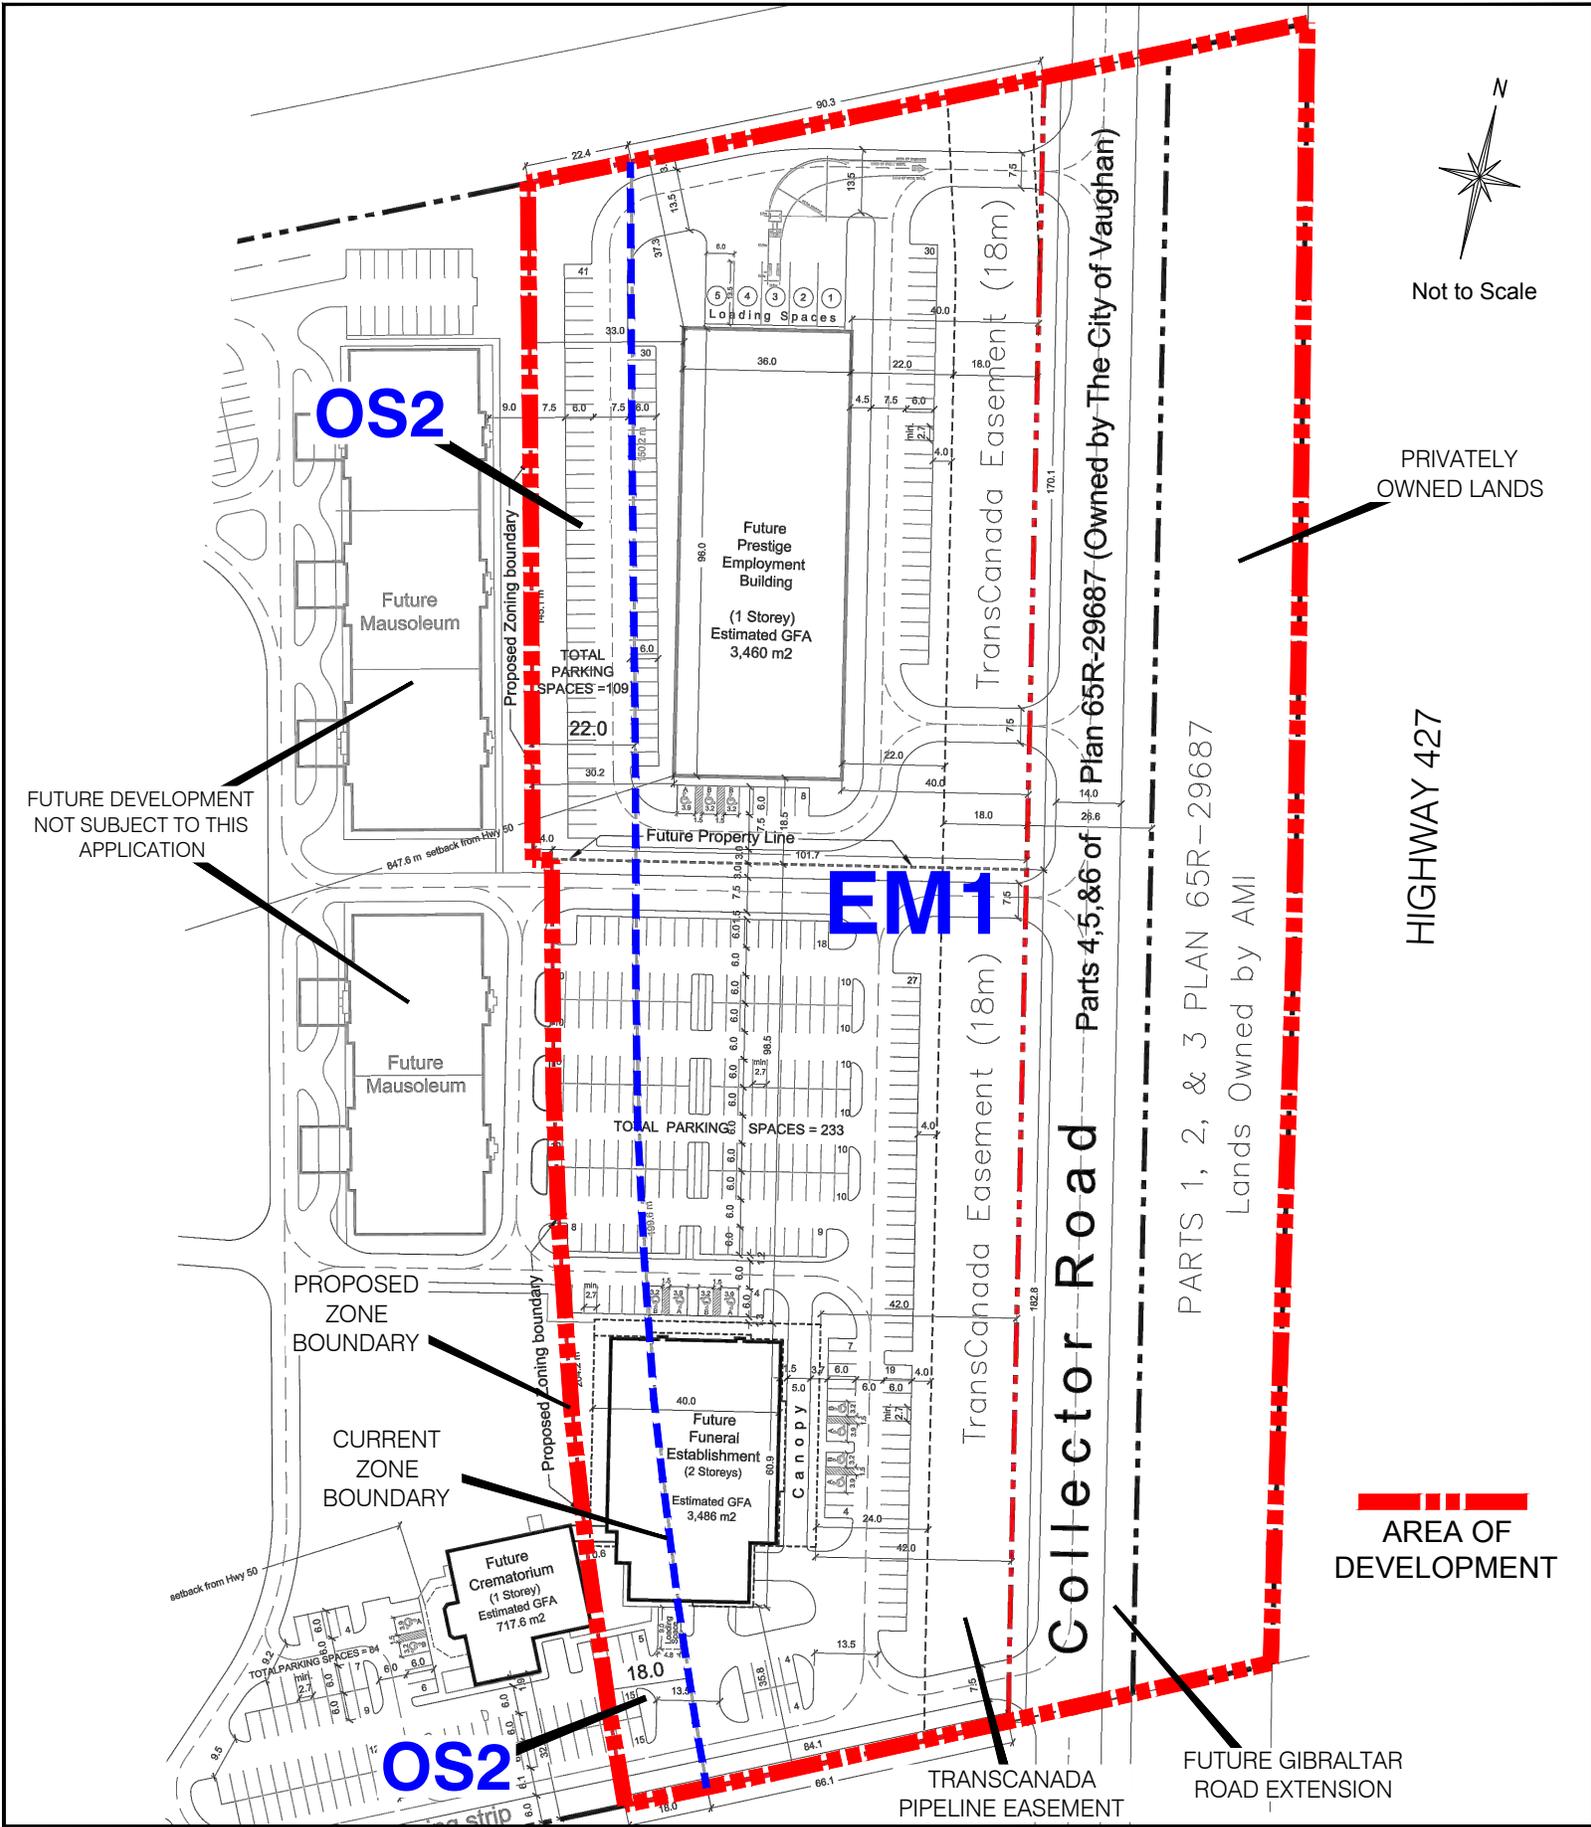

# Site Plan and Proposed Zoning

**APPLICANT:** Arbor Memorial Inc. **LOCATION:** Part of Lot 4, Concession 9; 7541 Highway 50



# Attachment

FILE: Z.18.002

DATE: December 5, 2018

# 4

N:\GIS\_Archive\Attachments\Z\z.18.002.dwg