


**LEGEND**

- R5** - Residential Zone
- OS1** - Open Space Conservation Zone
- (H)** - Holding Symbol

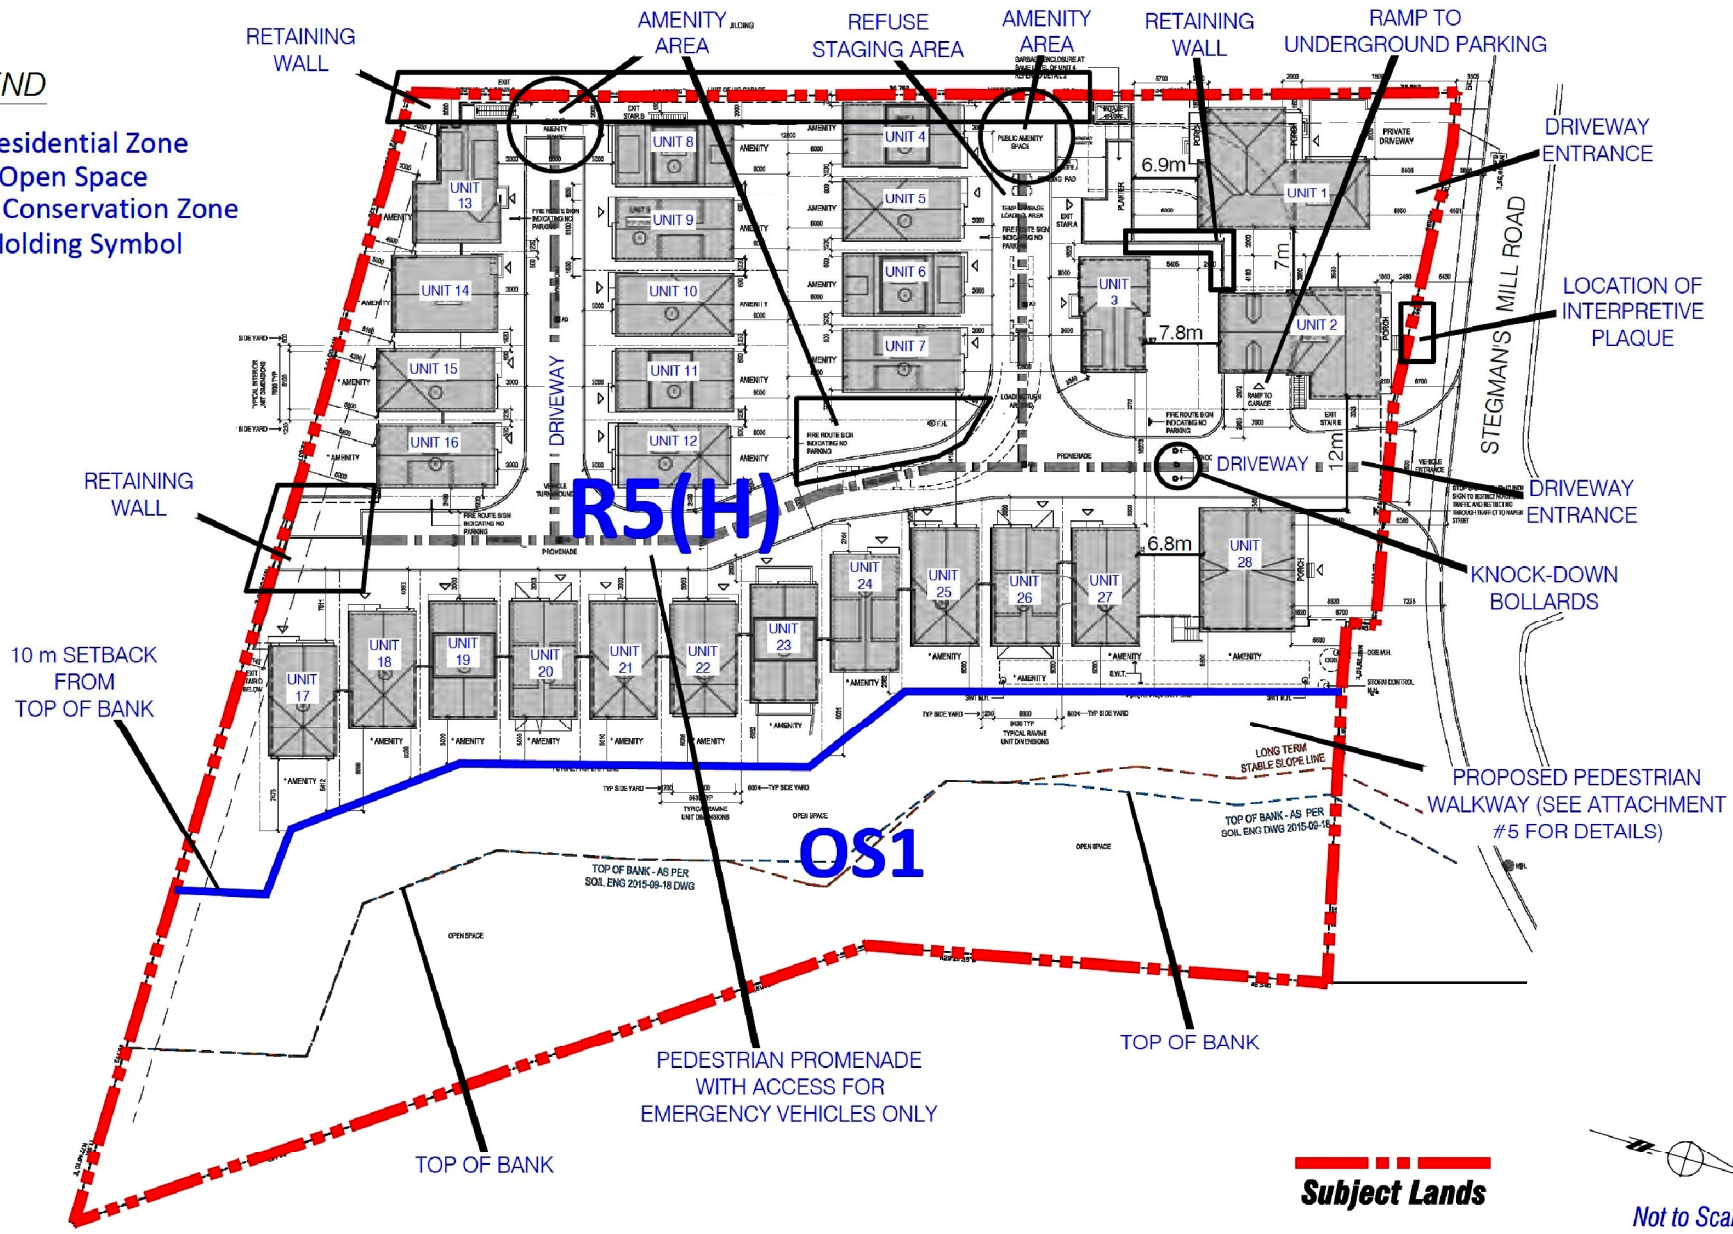

**Approved Site Plan -  
File DA.16.071**

**LOCATION:** Part of Lot 24, Concession 8;  
357, 365, and 375 Stegman's Mill Road

**APPLICANT:** Kleinburg Village Development Corp.



**Attachment**

**FILES:** Z.21.020, 19T-21V005  
**RELATED FILES:**  
DA.21.023, 19CDM-21V003  
**DATE:** September 14, 2021

**8**