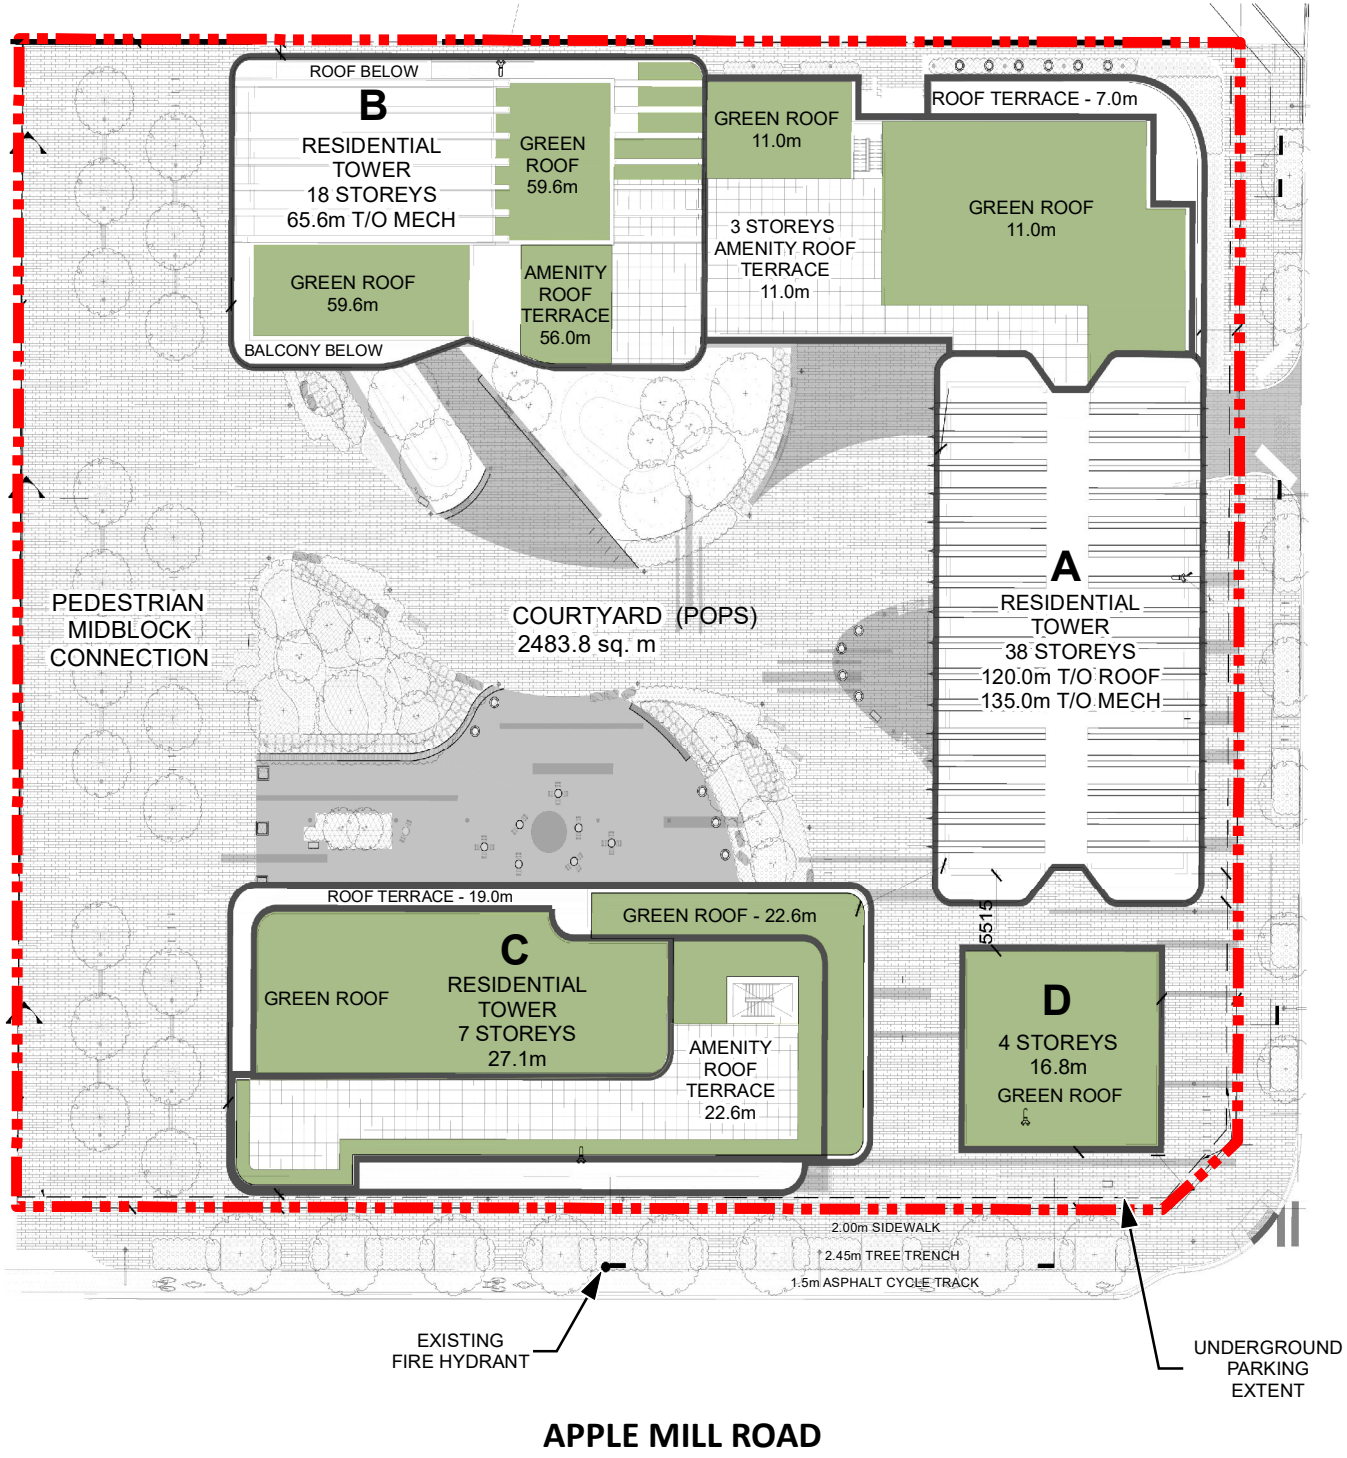

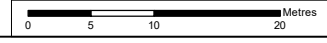


FUTURE BUTTERMILL AVENUE EXTENSION



 SUBJECT LANDS



# Site Plan

**LOCATION:**  
Part of Lot 6, Concession 5; 101 Edgeley Boulevard

**APPLICANT:**  
Penguin-Calloway (Vaughan) Inc.



# Attachment

**FILES:**  
OP.20.013 and Z.20.029  
**RELATED FILES:**  
DA.20.052  
**DATE:**  
September 14, 2021

# 2