


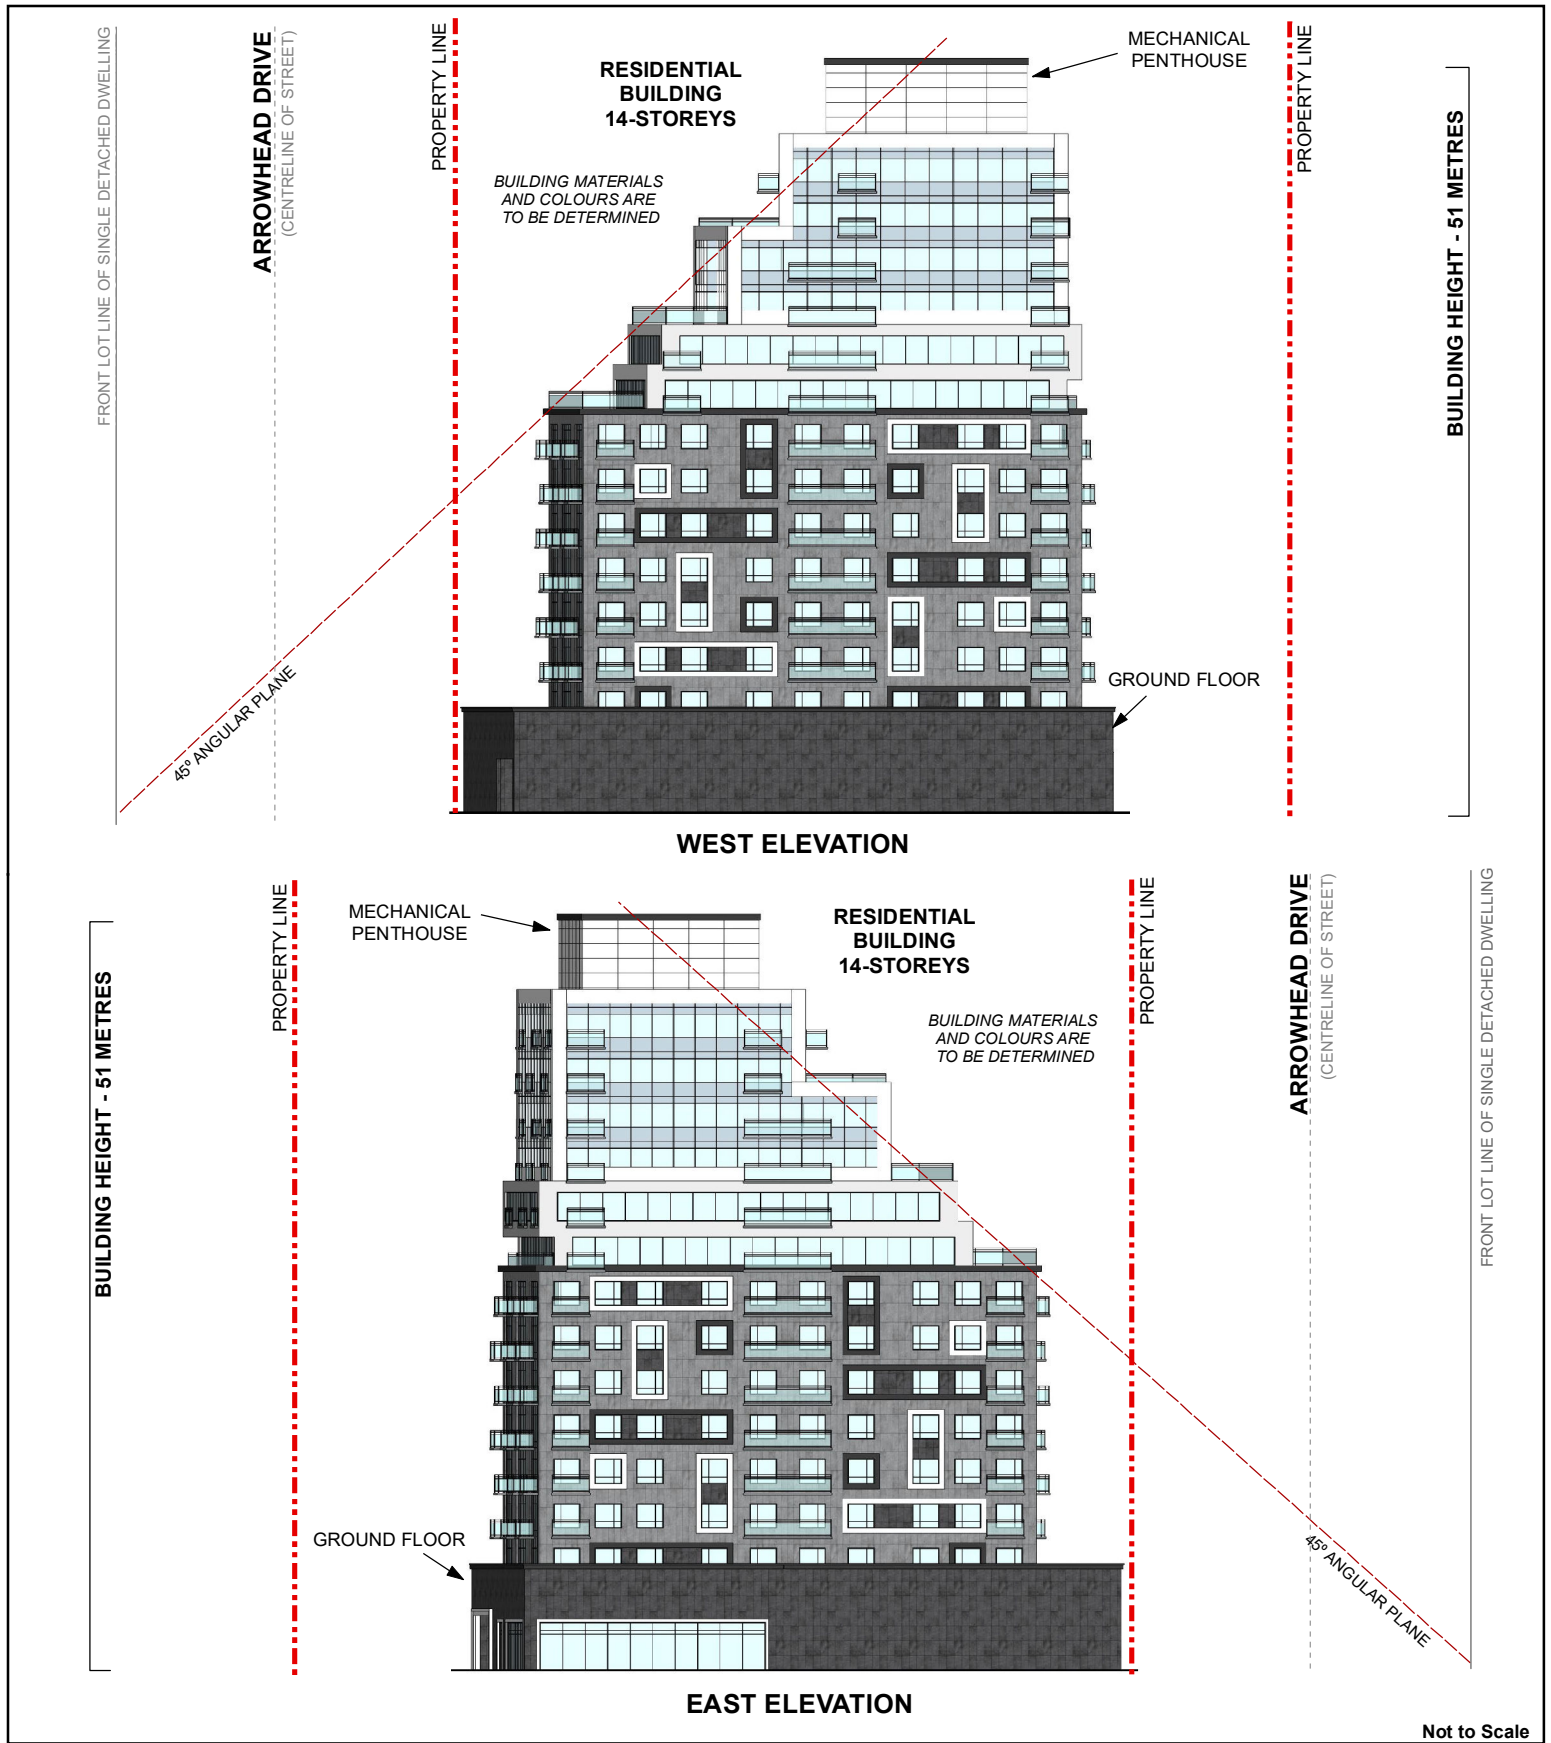

Elevations - East and West

LOCATION:
 Part of Lot 6, Concession 7
 4850 Highway 7 and 79 Arrowhead Drive

APPLICANT:
 My Place on 7 Inc.



Attachment

FILES:
 OP.21.015 and
 Z.21.026

DATE:
 October 5, 2021

6