

ISSUED FOR:

CLIENT REVIEW May-20-16

CLIENT REVIEW June-09-16

COSTING July-21-16

CLIENT REVIEW July-27-16

CLIENT REVIEW August-16-16

COSTING September-26-16

CLIENT REVIEW October-14-16

METRIC

THIS DRAWING IS COPYRIGHTED AND MUST NOT BE USED, REPRODUCED, OR REVISED WITHOUT WRITTEN PERMISSION.

ALL DIMENSIONS ARE IN MILLIMETERS UNLESS OTHERWISE NOTED. VERIFY DIMENSIONS. DO NOT SCALE THIS DRAWING.

REPORT INCONSISTENCIES AND OMISSIONS TO THE CONSULTANT FOR CLARIFICATION BEFORE COMMENCING WITH THE WORK.

DEVIATIONS FROM THE CONTRACT DOCUMENTS WITHOUT WRITTEN APPROVAL FROM THE CONSULTANT ARE SUBJECT TO CORRECTION AT THE CONTRACTOR'S EXPENSE.

URBAN DESIGN

DIALOG®
1100, 2 BLOOR STREET EAST
TORONTO, ON M4W 1A8
Tel: (416)-996-0220 Fax: (416)-966-0223

SCALE

1:200

0 2000 5000 10000 15000mm

WOODBIDGE
AVENUE
STREETSCAPE


DRAWN: KG, MT
PLOT DATE: October-14-2016

CHECKED:

L1.01



BLOCK A

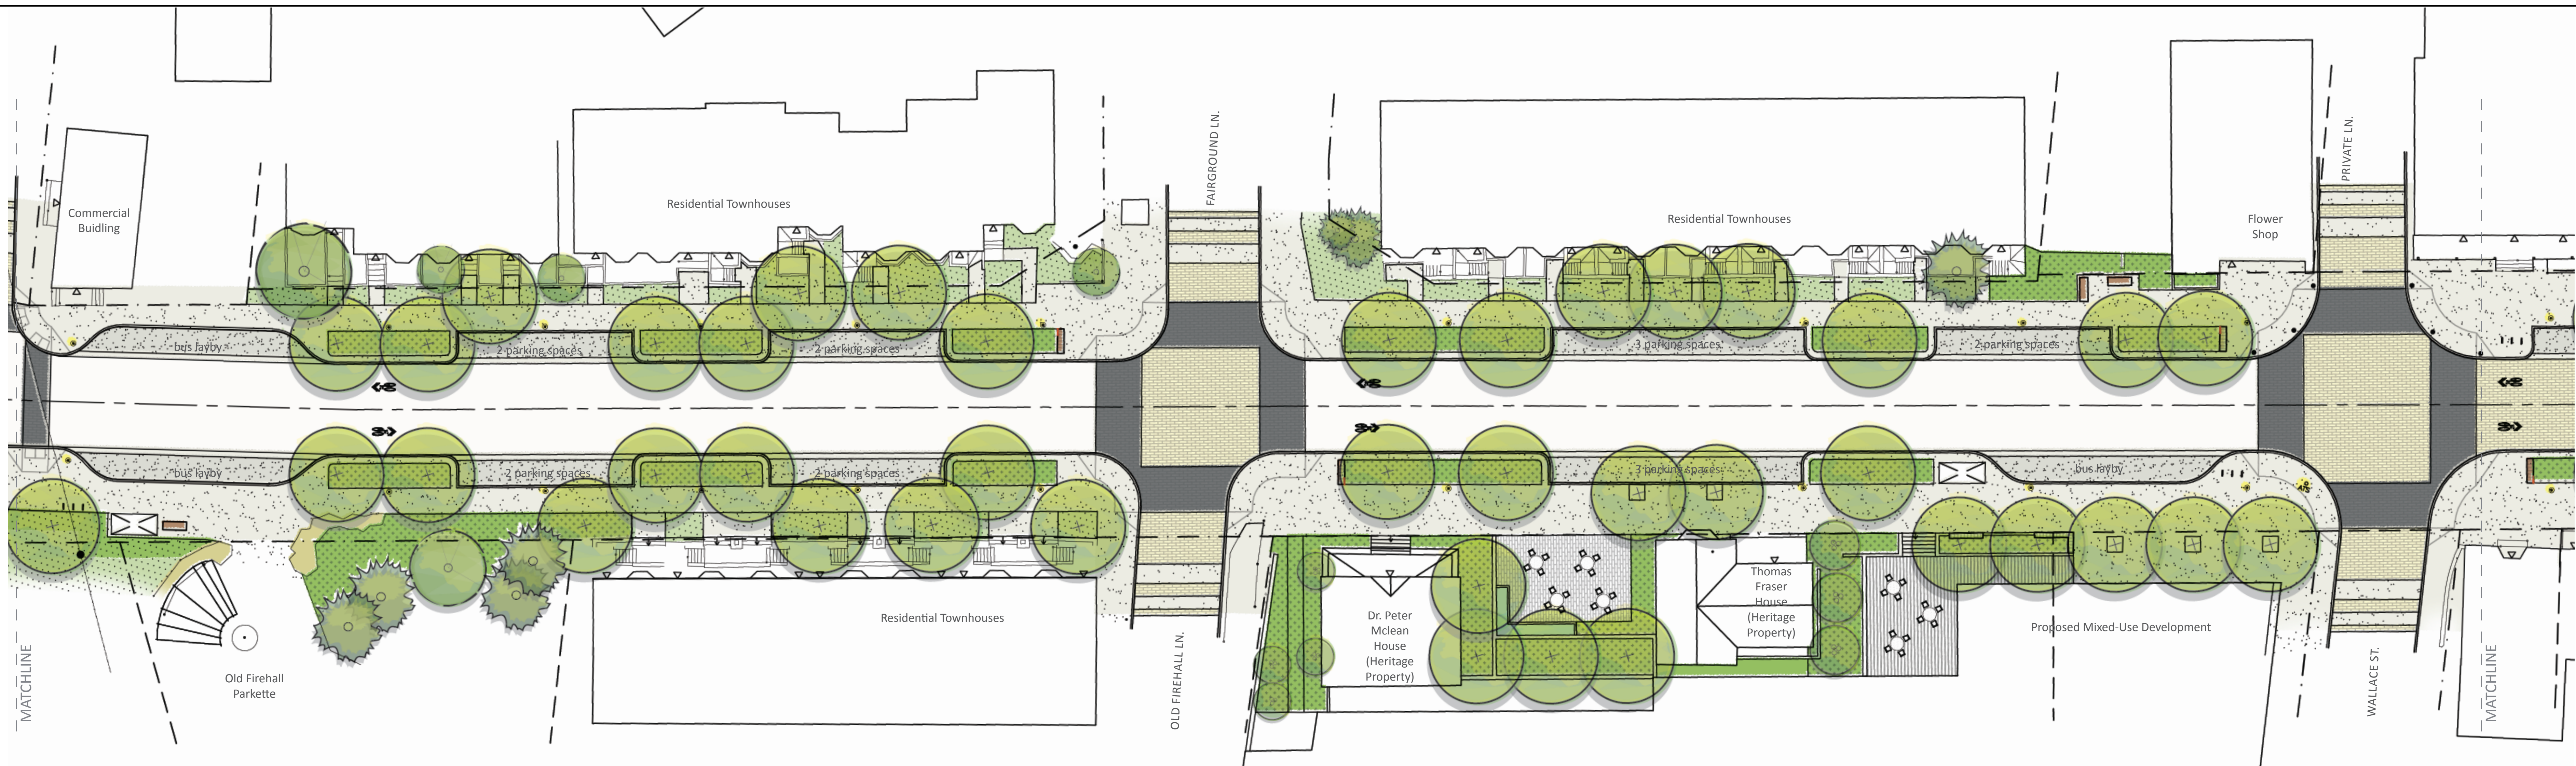

BLOCK B

ATTACHMENT 4

PROPERTY LINE	WOOD PAVING IN PLAZA AREA	WOODBIDGE GATEWAY SIGN - "WB" LETTERS
CONCRETE PAVING ON SIDEWALK	SOD	WOODBIDGE GATEWAY SIGN - TALL FORM
CONCRETE PAVING FOR ON-STREET PARKING - BRUSHED FINISH - WITH MOUNTABLE CURB	SHRUB PLANTING	HISTORIC WAYFINDING MARKER STAND-ALONE TYPE 01
ENHANCED PAVING ZONE UNIT PAVERS	WATER FEATURE	HISTORIC WAYFINDING MARKER WITH BENCH TYPE 02
CROSSWALK UNIT PAVING	PROPOSED ACCENT TREE	BIKE RACKS
BANDING DETAIL IN SIDEWALK AND PLAZA	PROPOSED TYPICAL TREE	STANDARD LIGHT POLE
DROP CURB W/ OPTION OF TACTILE STRIP	EXISTING TREE	TRAFFIC LIGHT
	TYPICAL BENCH	BOLLARD
	CUSTOM BENCH	TREE GRATE
		ENTRY TO BUILDING
		SHARROW

ISSUED FOR:

CLIENT REVIEW	May-20-16
CLIENT REVIEW	June-09-16
COSTING	July-21-16
CLIENT REVIEW	July-27-16
CLIENT REVIEW	August-16-16
COSTING	September-26-16
CLIENT REVIEW	October-14-16

METRIC

THIS DRAWING IS COPYRIGHTED AND MUST NOT BE USED, REPRODUCED, OR REVISED WITHOUT WRITTEN PERMISSION.

ALL DIMENSIONS ARE IN MILLIMETERS UNLESS OTHERWISE NOTED. VERIFY DIMENSIONS. DO NOT SCALE THIS DRAWING.

REPORT INCONSISTENCIES AND OMISSIONS TO THE CONSULTANT FOR CLARIFICATION BEFORE COMMENCING WITH THE WORK.

DEVIATIONS FROM THE CONTRACT DOCUMENTS WITHOUT WRITTEN APPROVAL FROM THE CONSULTANT ARE SUBJECT TO CORRECTION AT THE CONTRACTOR'S EXPENSE.

URBAN DESIGN

DIALOG®
1100, 2 BLOOR STREET EAST
TORONTO, ON M4W 1A8
Tel: (416)-996-0220 Fax: (416)-966-0223

SCALE

1:200


0 2000 5000 10000 15000mm

WOODBIDGE
AVENUE
STREETSCAPE


DRAWN: KG, MT
PLOT DATE: October-14-2016

CHECKED:

L1.02

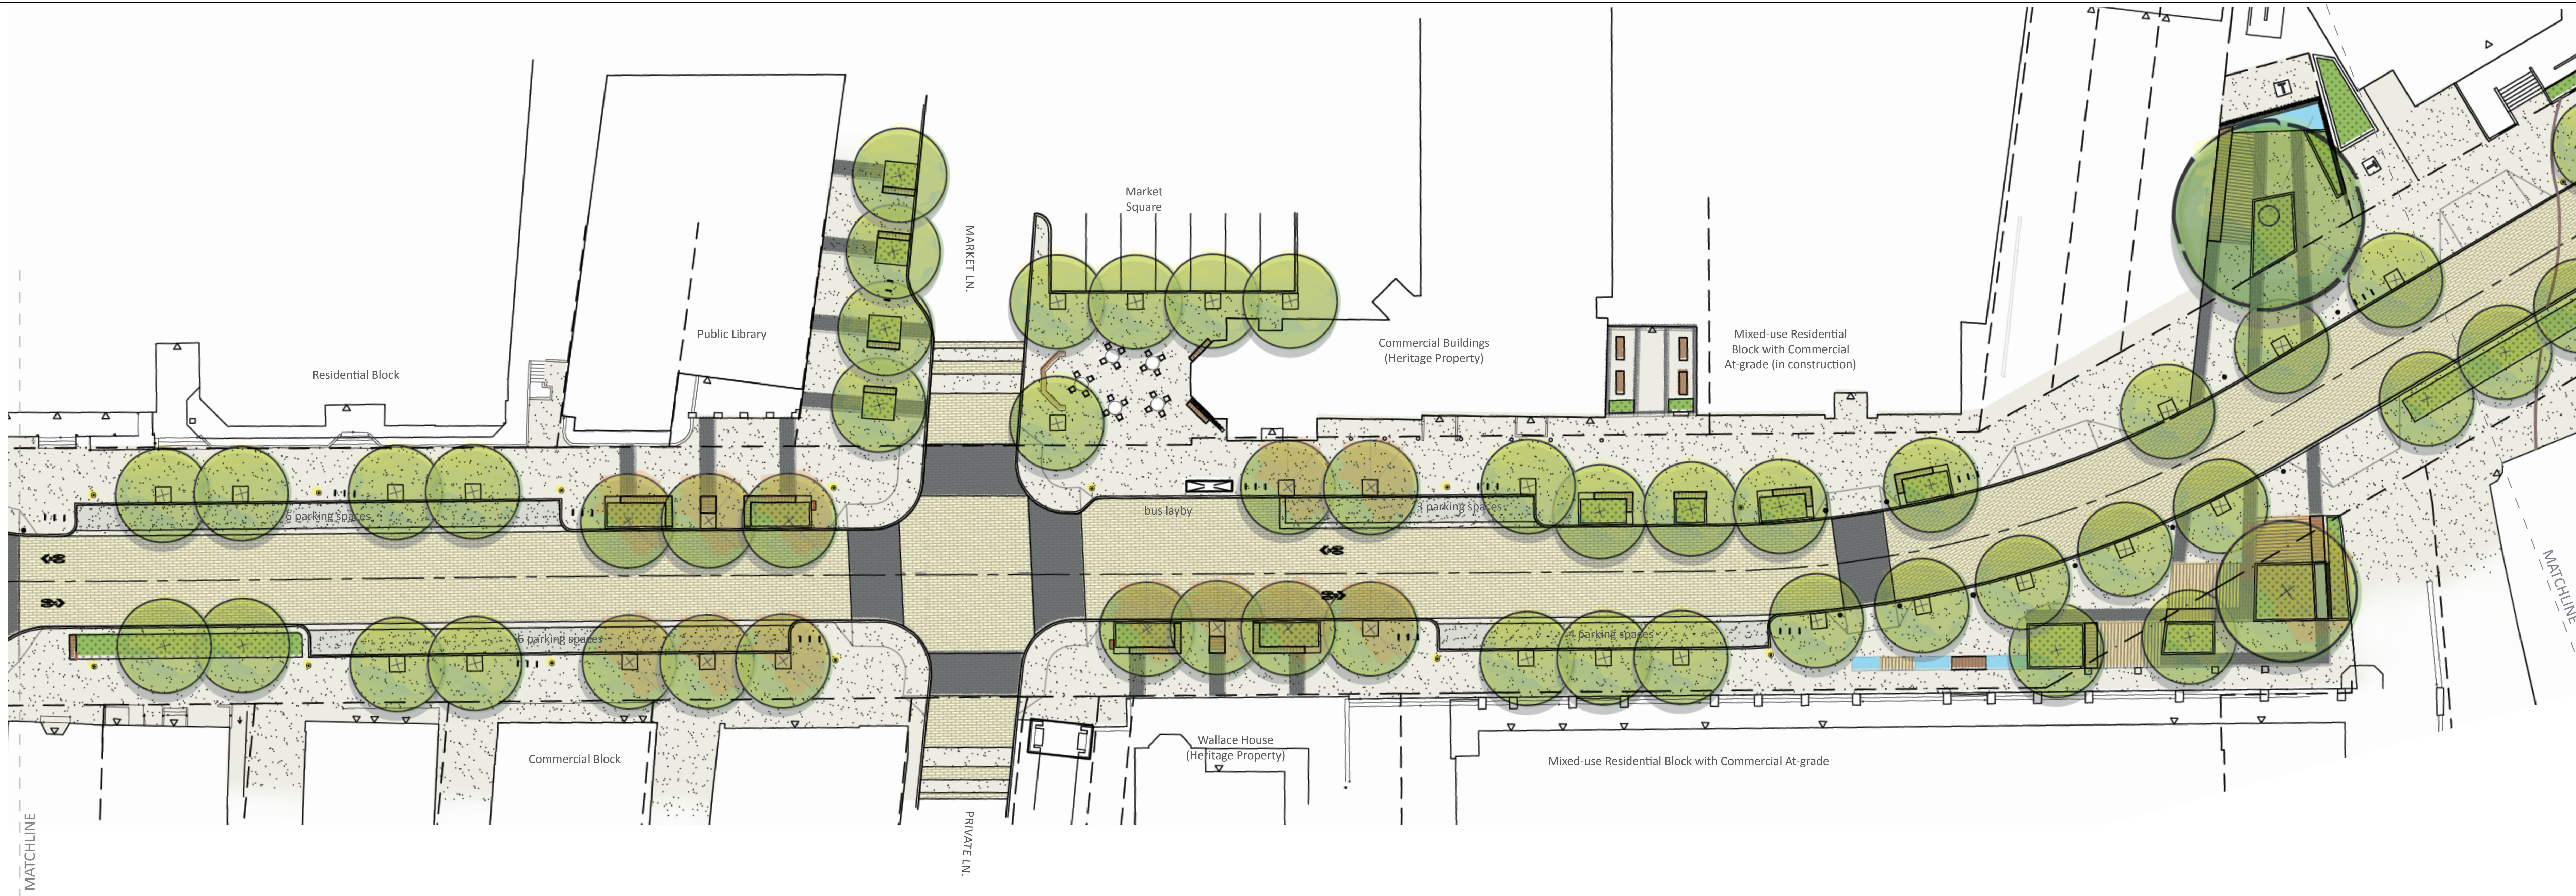

BLOCK C

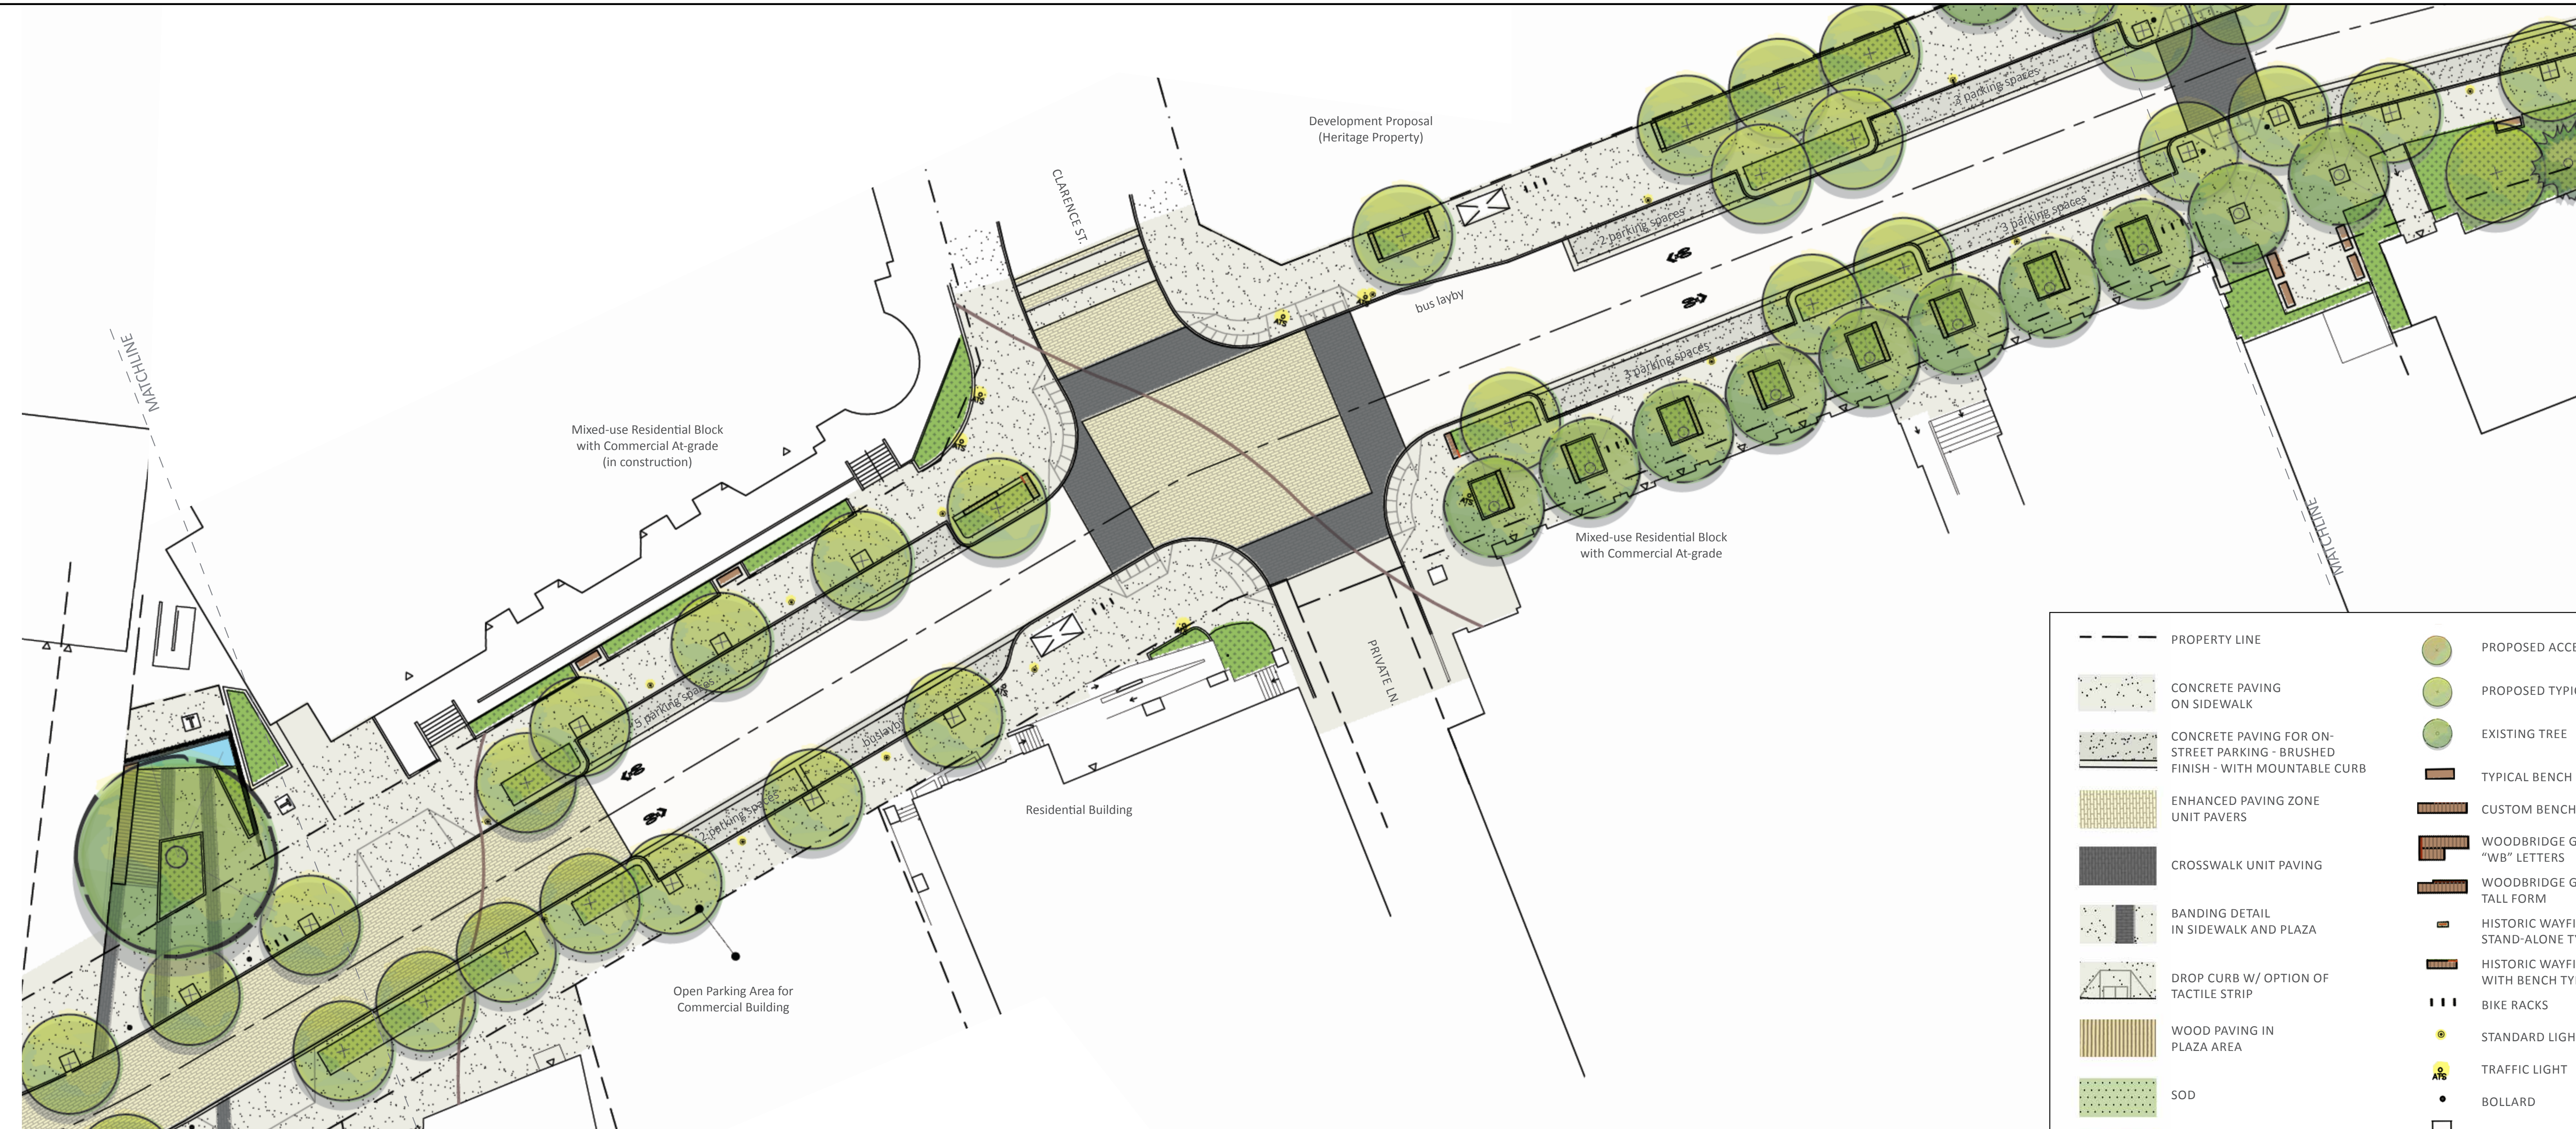

BLOCK D

--- PROPERTY LINE	PROPOSED ACCENT TREE
CONCRETE PAVING ON SIDEWALK	PROPOSED TYPICAL TREE
CONCRETE PAVING FOR ON-STREET PARKING - BRUSHED FINISH - WITH MOUNTABLE CURB	EXISTING TREE
ENHANCED PAVING ZONE UNIT PAVERS	TYPICAL BENCH
CROSSWALK UNIT PAVING	CUSTOM BENCH
BANDING DETAIL IN SIDEWALK AND PLAZA	WOODBIDGE GATEWAY SIGN - "WB" LETTERS
DROP CURB W/ OPTION OF TACTILE STRIP	WOODBIDGE GATEWAY SIGN - TALL FORM
WOOD PAVING IN PLAZA AREA	HISTORIC WAYFINDING MARKER STAND-ALONE TYPE 01
SOD	HISTORIC WAYFINDING MARKER WITH BENCH TYPE 02
SHRUB PLANTING	BIKE RACKS
WATER FEATURE	STANDARD LIGHT POLE
	TRAFFIC LIGHT
	BOLLARD
	TREE GRATE
	ENTRY TO BUILDING
	SHARROW

ISSUED FOR:

CLIENT REVIEW	May-20-16
CLIENT REVIEW	June-09-16
COSTING	July-21-16
CLIENT REVIEW	July-27-16
CLIENT REVIEW	August-16-16
COSTING	September-26-16
CLIENT REVIEW	October-14-16

METRIC

THIS DRAWING IS COPYRIGHTED AND MUST NOT BE USED, REPRODUCED, OR REVISED WITHOUT WRITTEN PERMISSION.

ALL DIMENSIONS ARE IN MILLIMETERS UNLESS OTHERWISE NOTED. VERIFY DIMENSIONS. DO NOT SCALE THIS DRAWING.

REPORT INCONSISTENCIES AND OMISSIONS TO THE CONSULTANT FOR CLARIFICATION BEFORE COMMENCING WITH THE WORK.

DEVIATIONS FROM THE CONTRACT DOCUMENTS WITHOUT WRITTEN APPROVAL FROM THE CONSULTANT ARE SUBJECT TO CORRECTION AT THE CONTRACTOR'S EXPENSE.


URBAN DESIGN

DIALOG®
1100, 2 BLOOR STREET EAST
TORONTO, ON M4W 1A8
Tel: (416)-996-0220 Fax: (416)-966-0223

SCALE

1:200

0 2000 5000 10000 15000mm

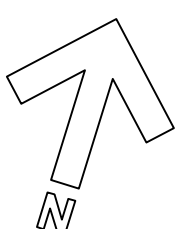


WOODBIDGE
AVENUE
STREETSCAPE

DRAWN: KG, MT
PLOT DATE: October-14-2016

CHECKED:

L1.03

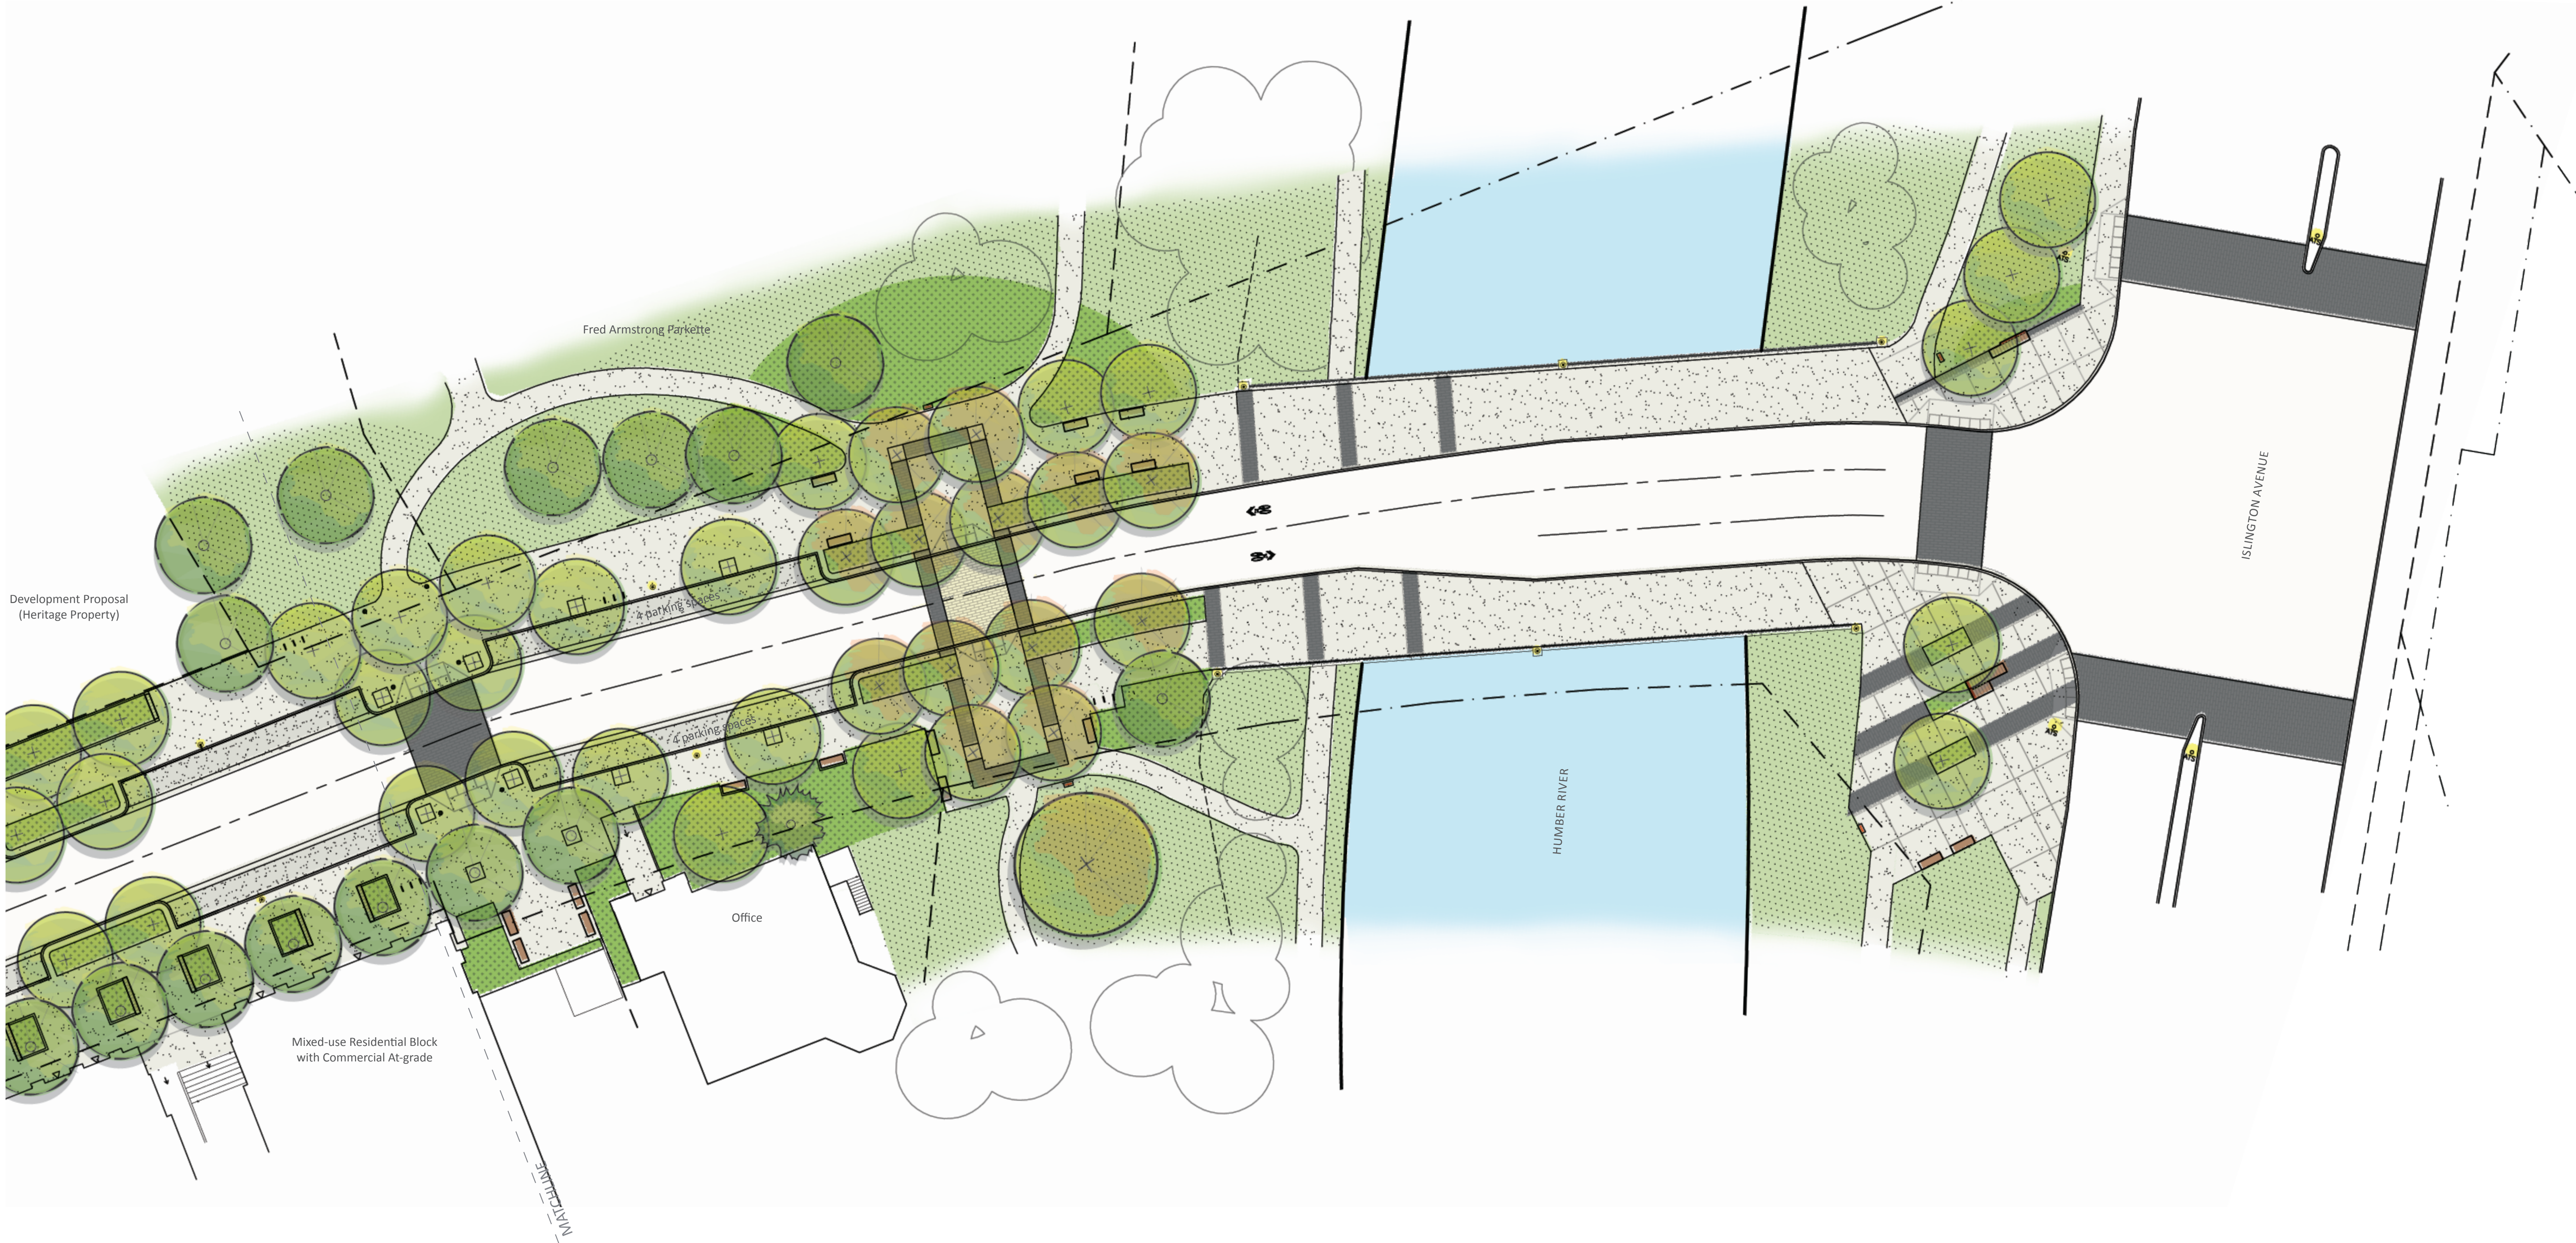

BLOCK E

---	PROPERTY LINE		PROPOSED ACCENT TREE
	CONCRETE PAVING ON SIDEWALK		PROPOSED TYPICAL TREE
	CONCRETE PAVING FOR ON-STREET PARKING - BRUSHED FINISH - WITH MOUNTABLE CURB		EXISTING TREE
	ENHANCED PAVING ZONE UNIT PAVERS		TYPICAL BENCH
	CROSSWALK UNIT PAVING		CUSTOM BENCH
	BANDING DETAIL IN SIDEWALK AND PLAZA		WOODBIDGE GATEWAY SIGN - "WB" LETTERS
	DROP CURB W/ OPTION OF TACTILE STRIP		WOODBIDGE GATEWAY SIGN - TALL FORM
	WOOD PAVING IN PLAZA AREA		HISTORIC WAYFINDING MARKER STAND-ALONE TYPE 01
	SOD		HISTORIC WAYFINDING MARKER WITH BENCH TYPE 02
	SHRUB PLANTING		BIKE RACKS
	WATER FEATURE		STANDARD LIGHT POLE
			TRAFFIC LIGHT
			BOLLARD
			TREE GRATE
			ENTRY TO BUILDING
			SHARROW