


CITY OF VAUGHAN
COUNTER SERVICE TRANSFORMATION
SCHEMATIC DESIGN
2021-10-06

COMMUNICATION C3
ITEM NO. 3
COMMITTEE OF THE WHOLE
(WORKING SESSION)
October 6, 2021

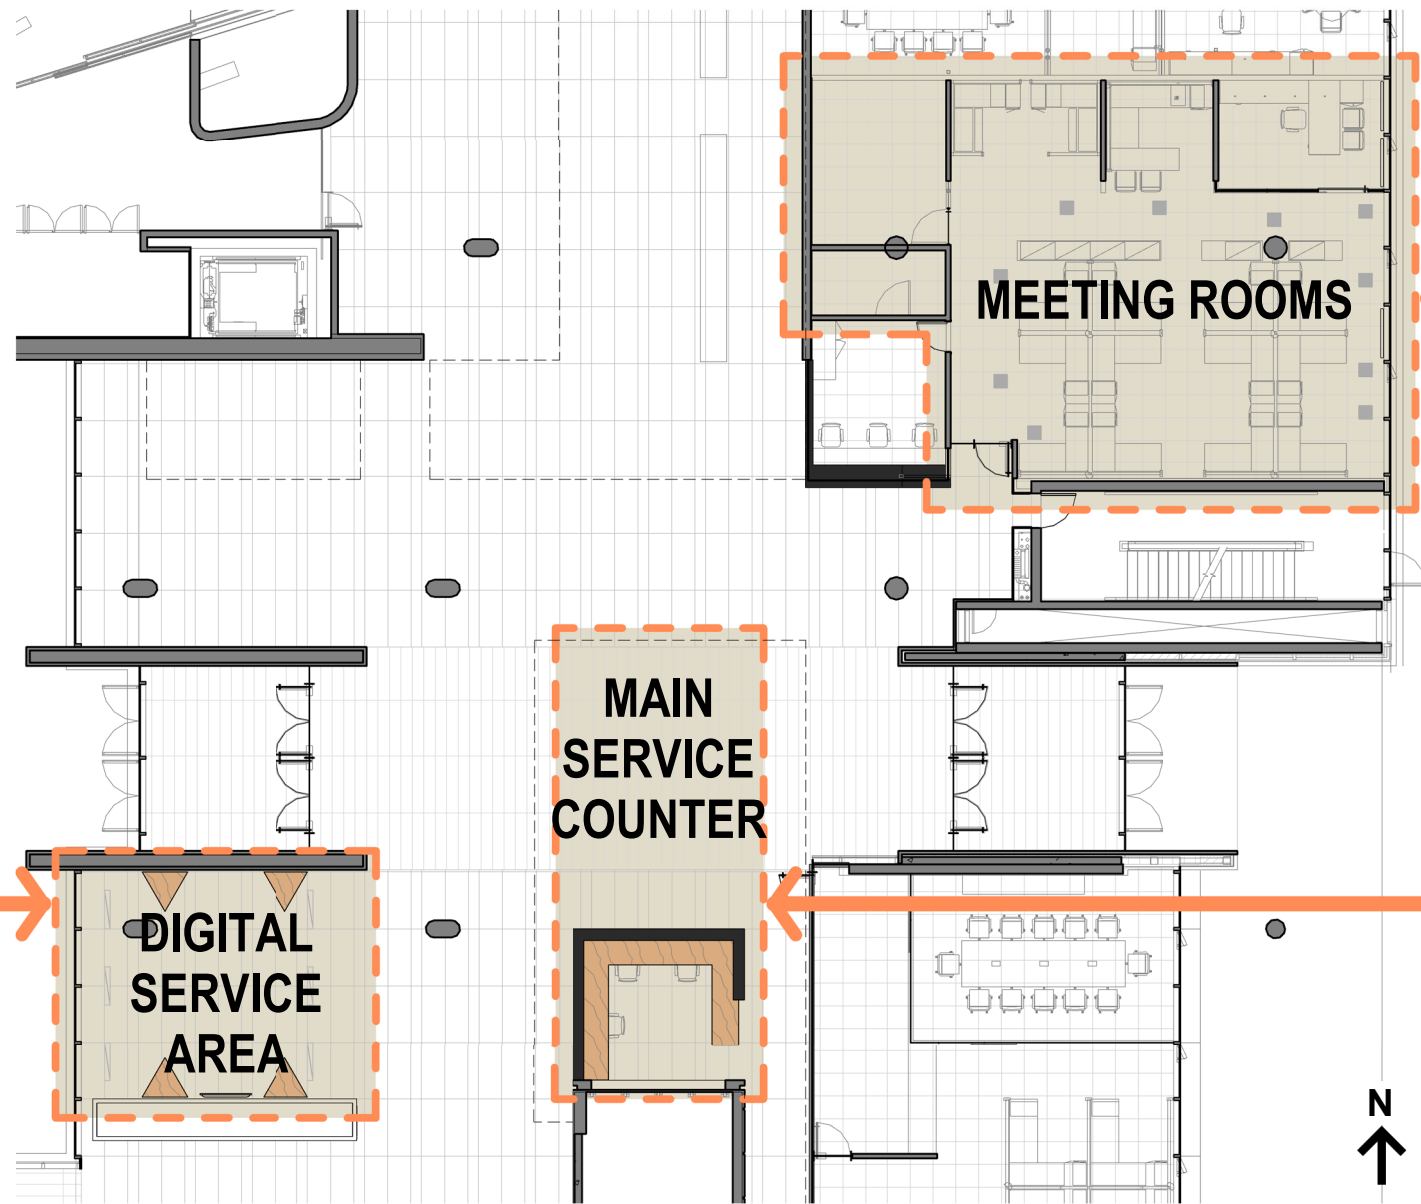


Vaughan Omni Service Counter
2141 Major MacKenzie Dr W, Maple, ON L6A 1T1

1. MAIN SERVICE COUNTER

2. DIGITAL SERVICE AREA

3. MEETING ROOMS

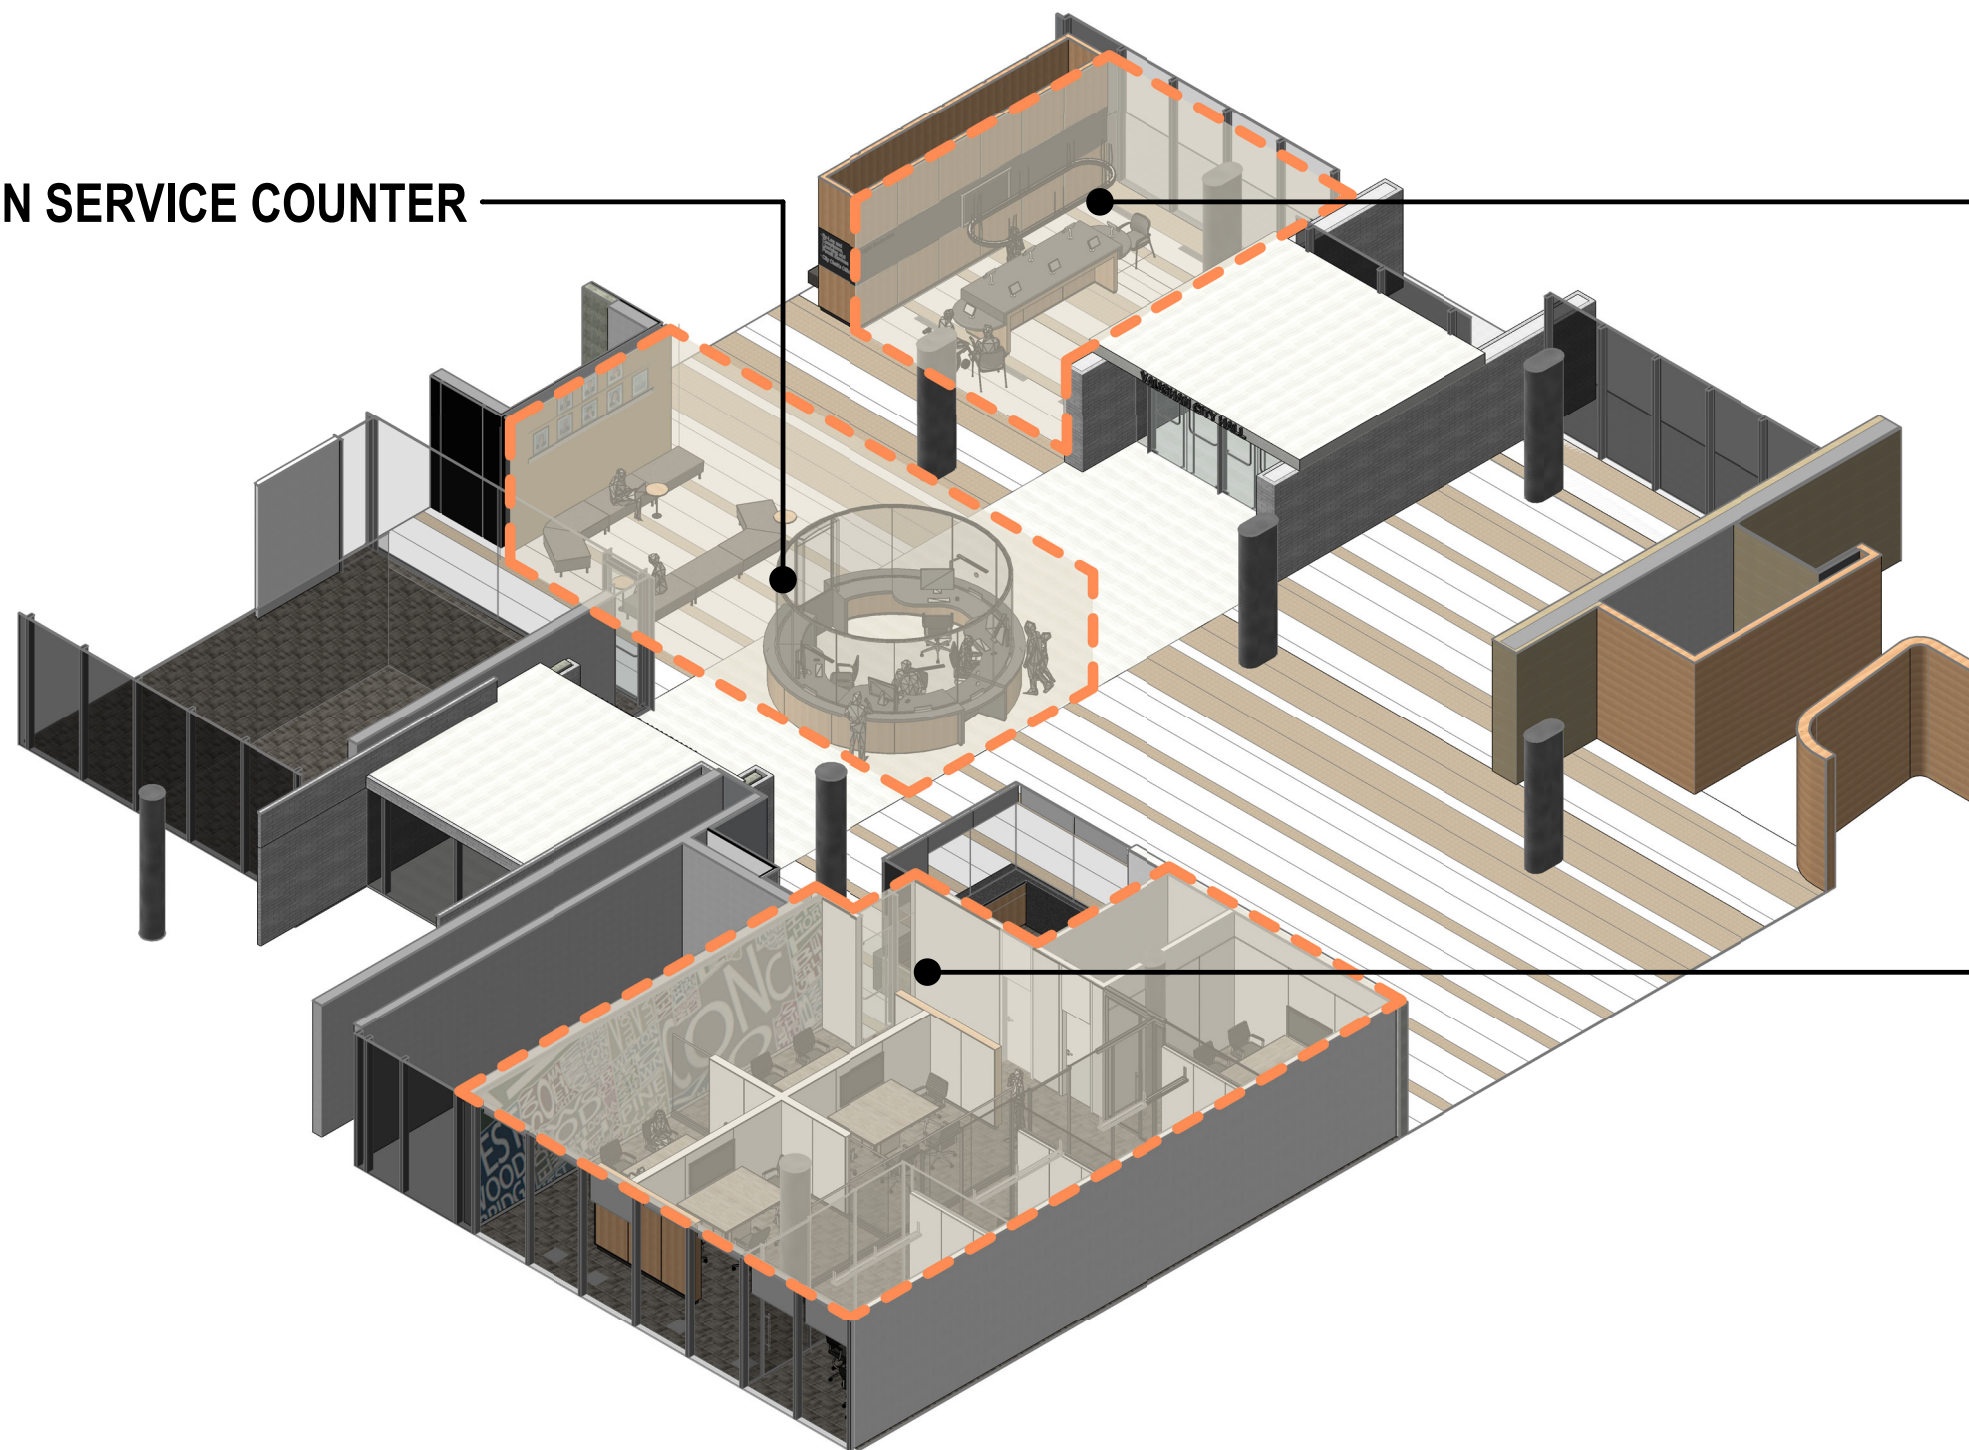

Vaughan Omni Service Counter

2141 Major MacKenzie Dr W, Maple, ON L6A 1T1



Baron Nelson Architects Inc.
info@bnarch.ca
www.bnarch.ca




Proposed Counter Service Transformation

Scale 1 : 150
Date 10/06/2021


A0.1

1. MAIN SERVICE COUNTER

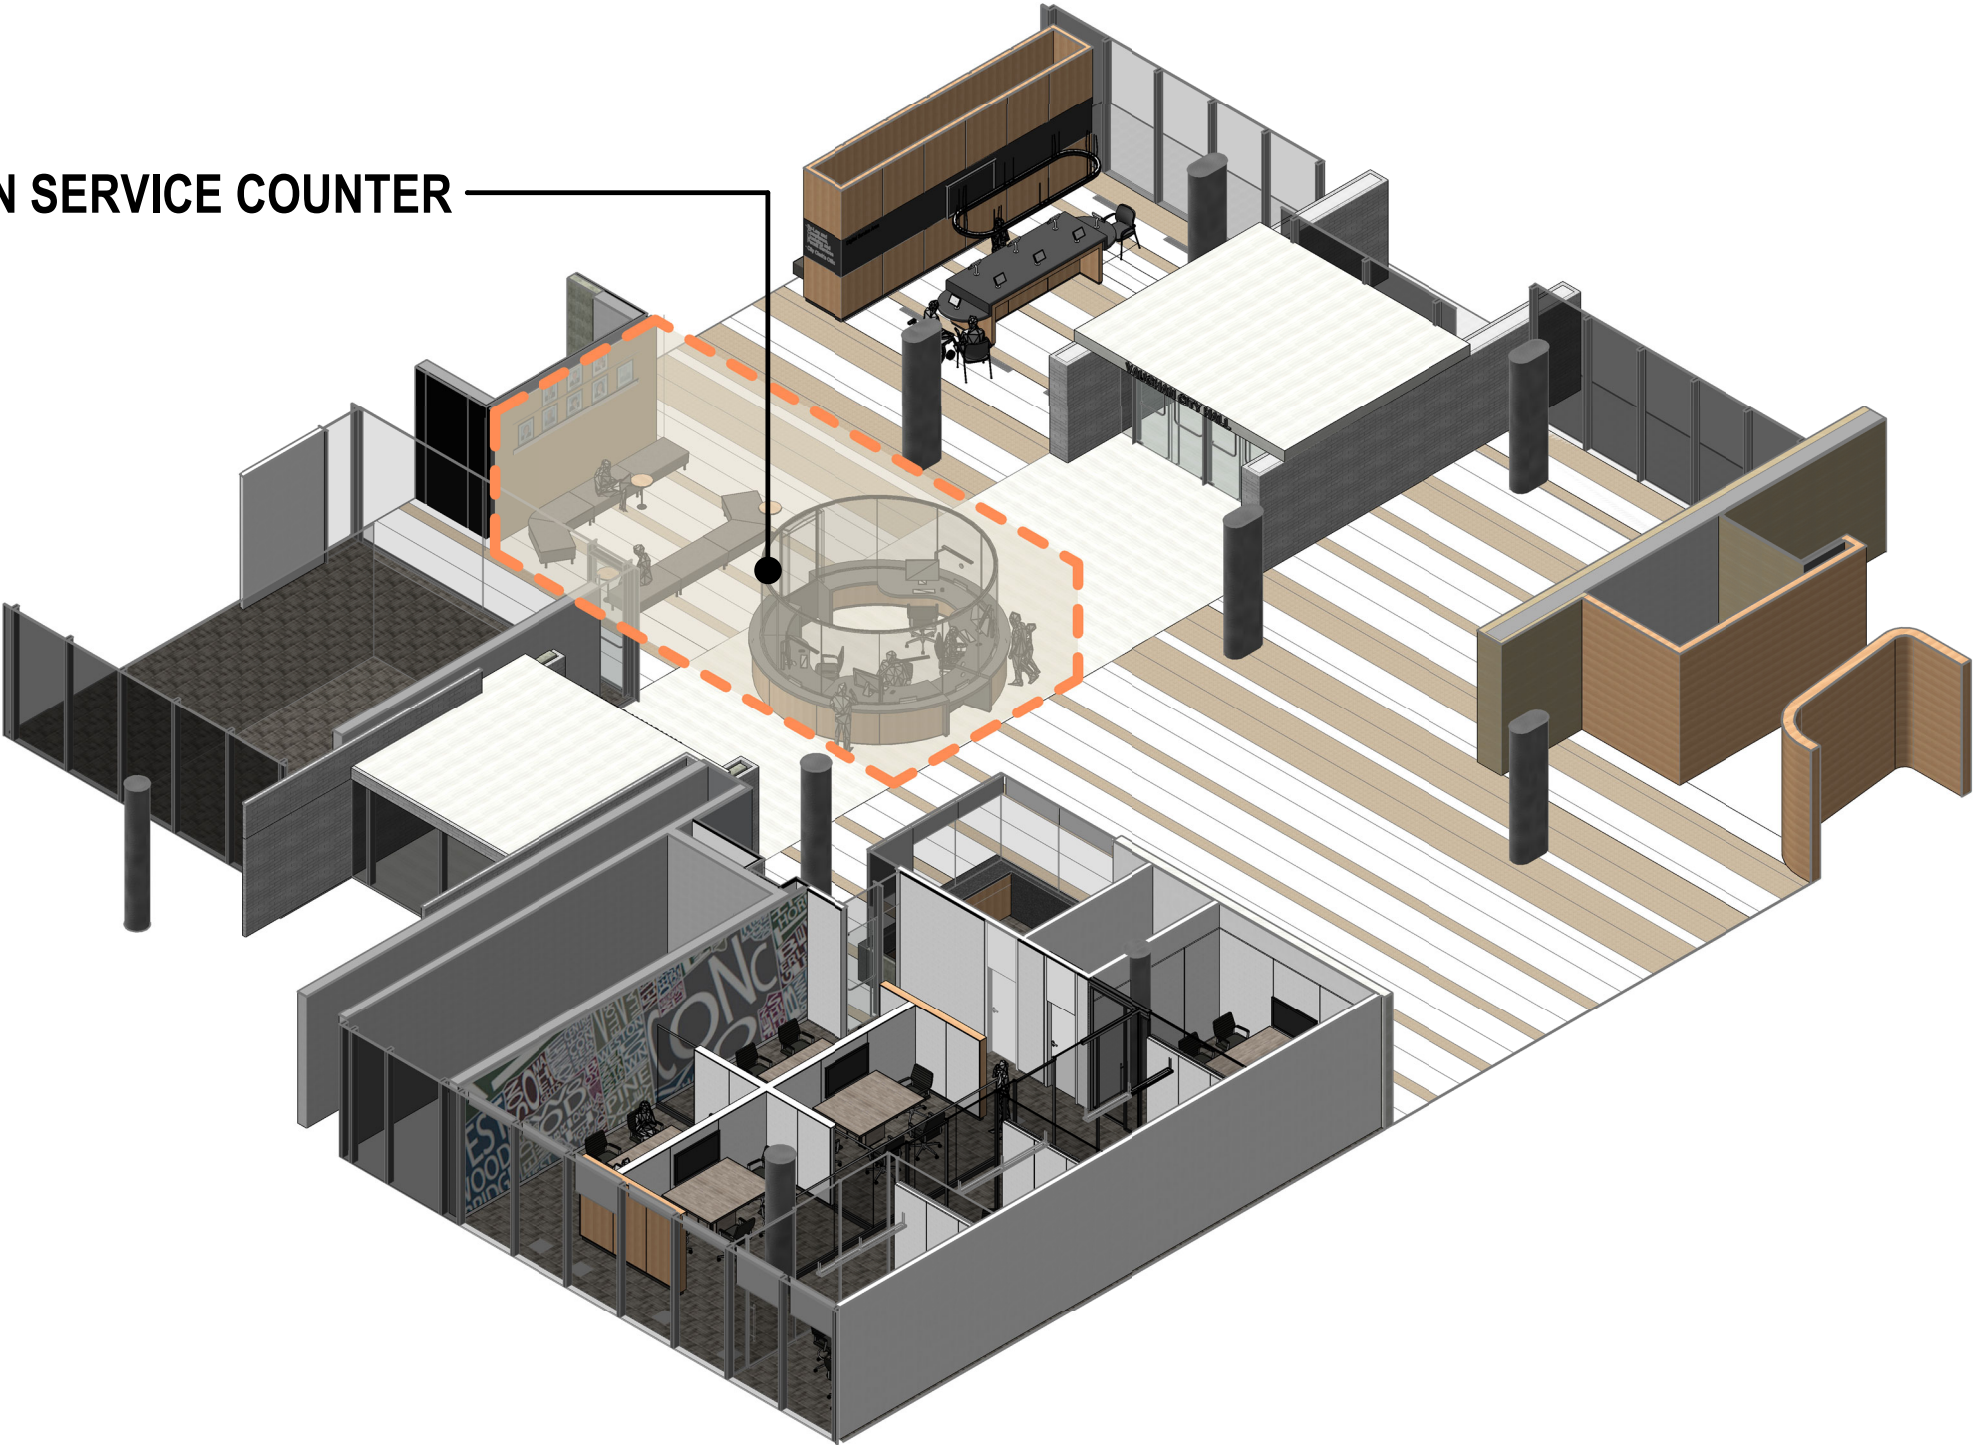

Existing Condition

Vaughan Omni Service Counter
2141 Major MacKenzie Dr W, Maple, ON L6A 1T1

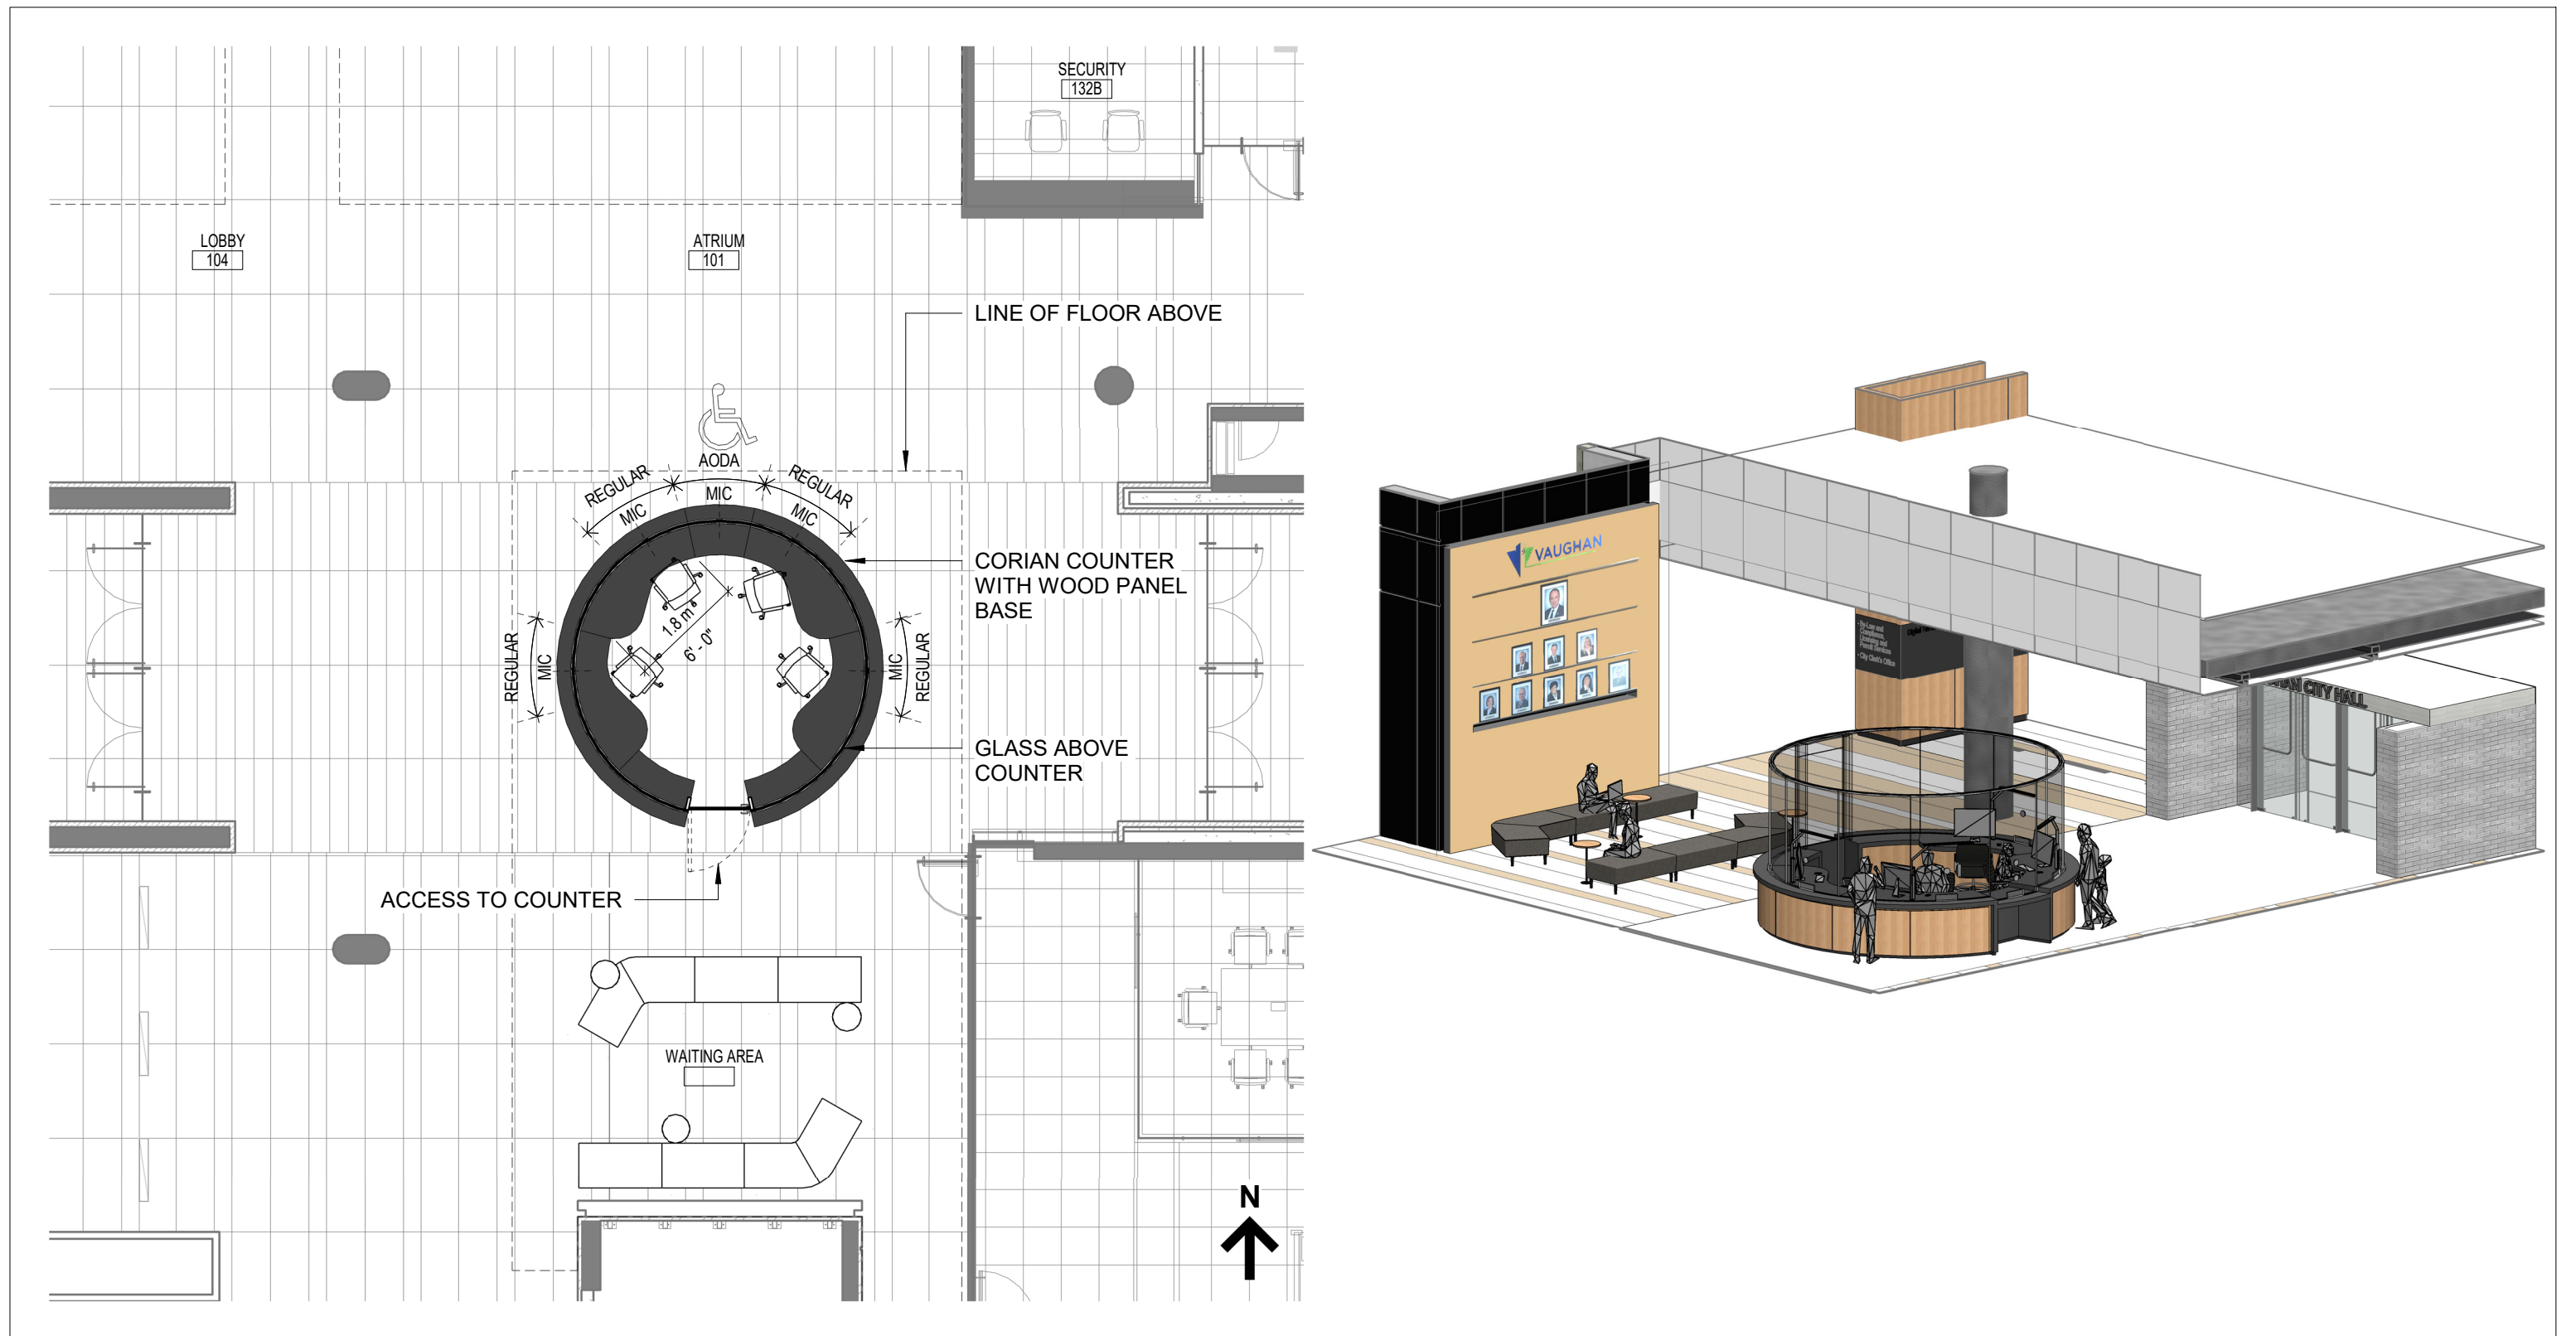

Vaughan Omni Service Counter
2141 Major MacKenzie Dr W, Maple, ON L6A 1T1

Main Service Counter: View From Lobby Looking South




Vaughan Omni Service Counter
2141 Major MacKenzie Dr W, Maple, ON L6A 1T1

Main Service Counter: View From East Entrance Looking Southwest



Vaughan Omni Service Counter
2141 Major MacKenzie Dr W, Maple, ON L6A 1T1

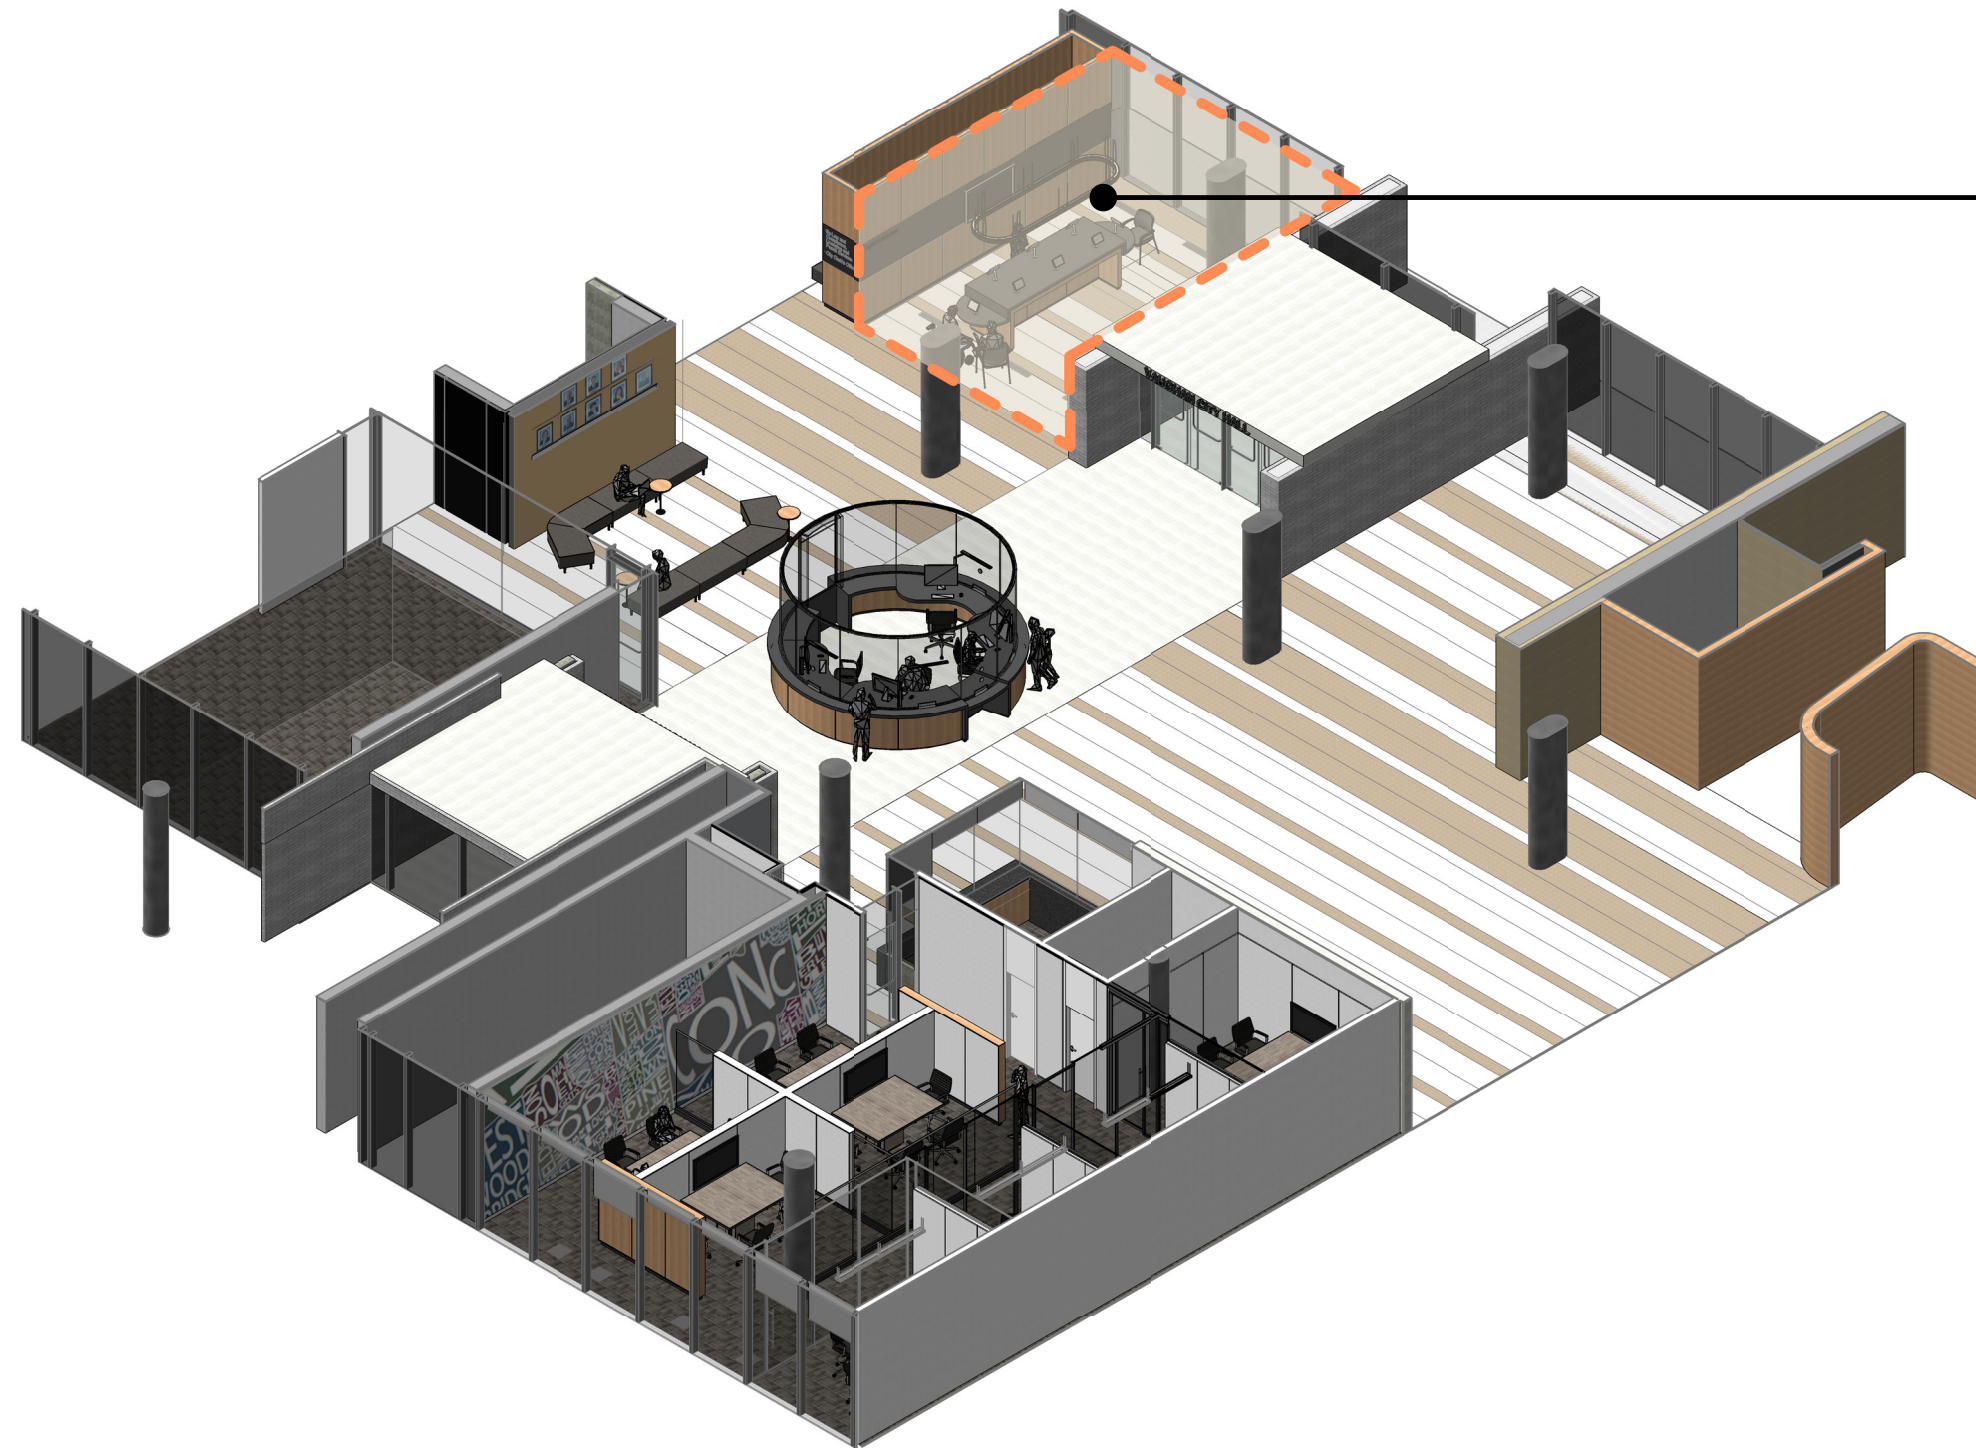


2. DIGITAL SERVICE AREA



Vaughan Omni Service Counter

2141 Major MacKenzie Dr W, Maple, ON L6A 1T1

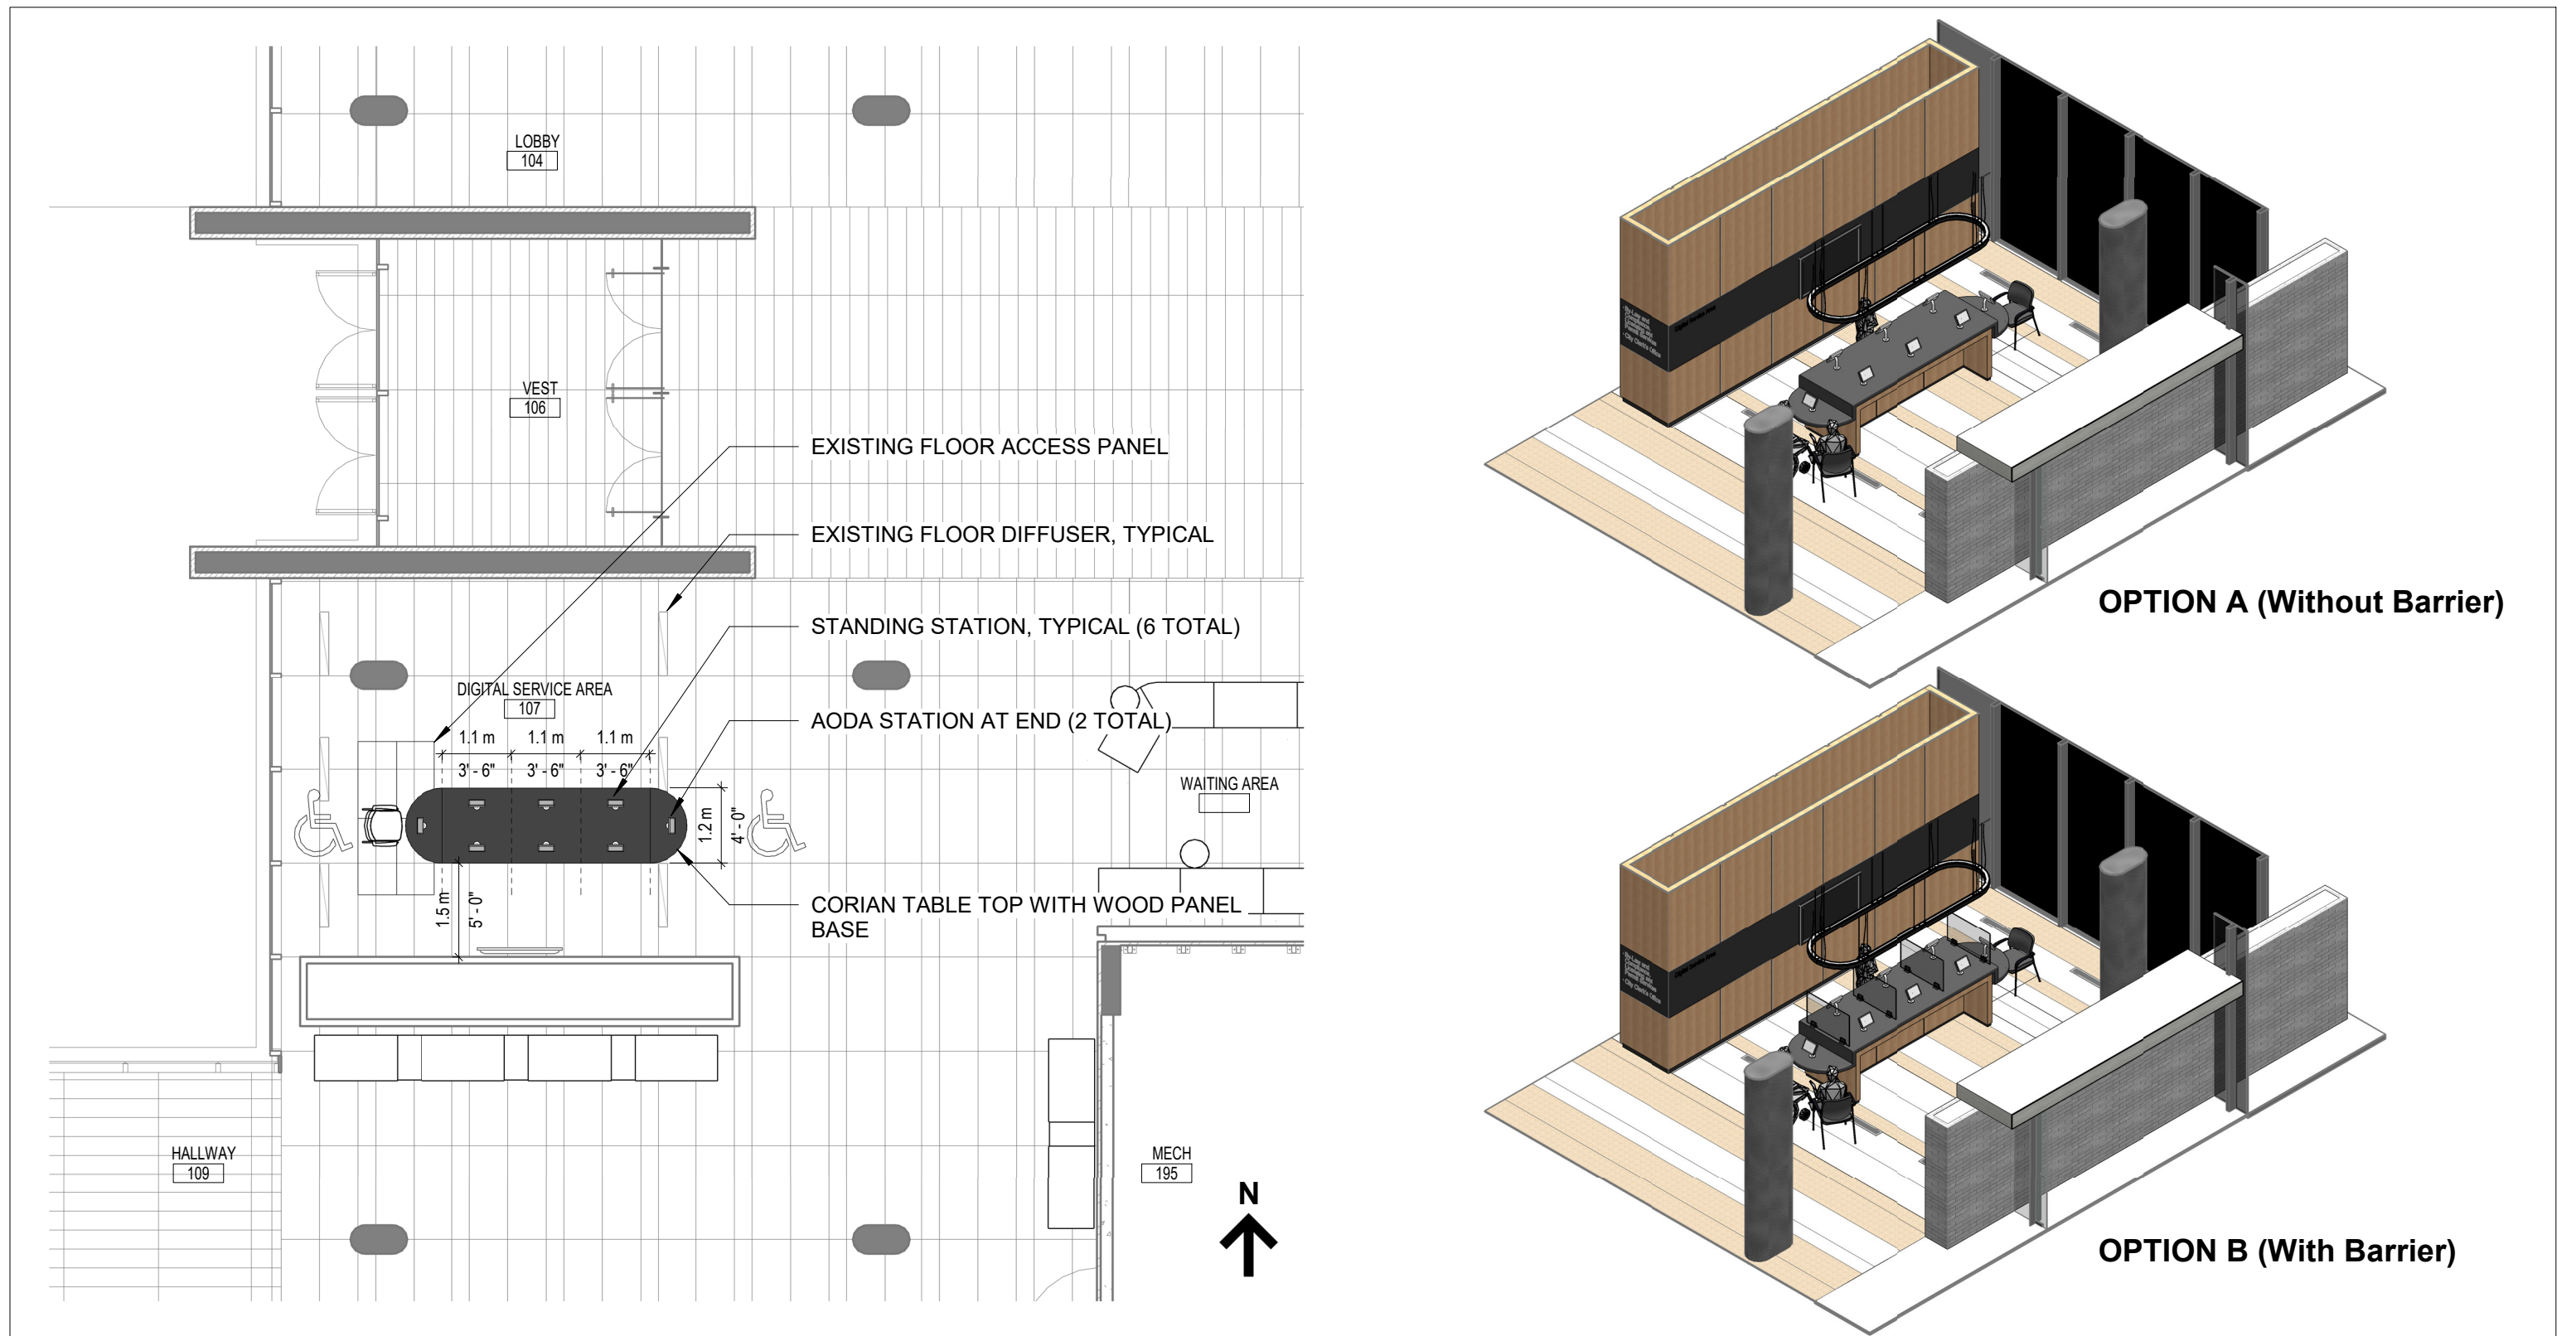

Vaughan Omni Service Counter
2141 Major MacKenzie Dr W, Maple, ON L6A 1T1

Digital Service Area: Option A Without Barrier




Vaughan Omni Service Counter
2141 Major MacKenzie Dr W, Maple, ON L6A 1T1

Digital Service Area: Option B With Barrier



Vaughan Omni Service Counter
2141 Major MacKenzie Dr W, Maple, ON L6A 1T1

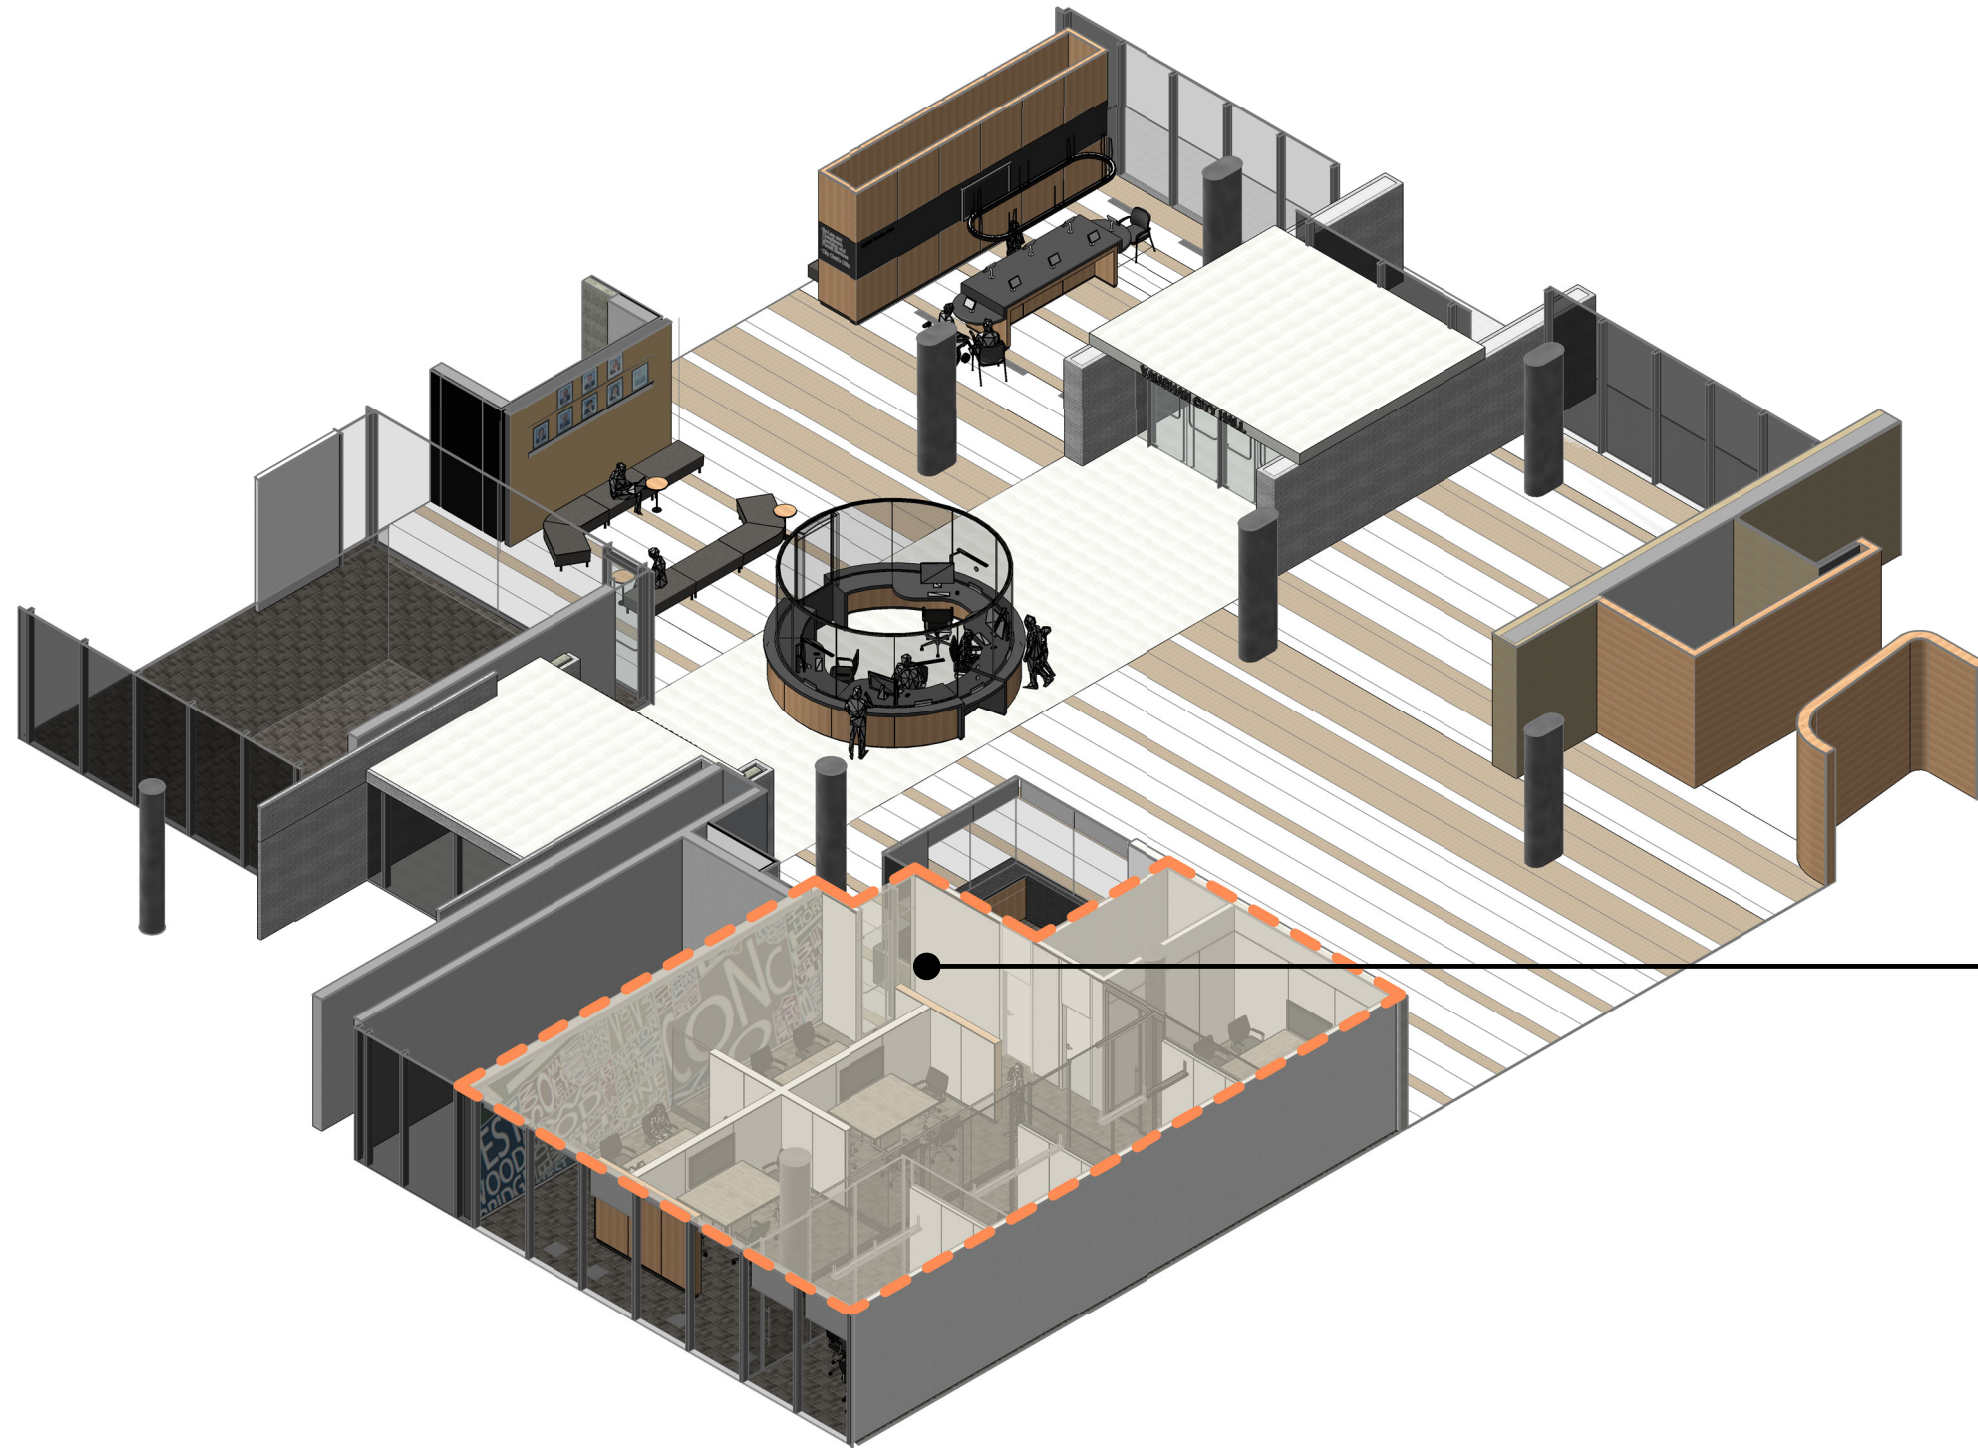


3. MEETING ROOMS



Existing Condition


Vaughan Omni Service Counter
2141 Major MacKenzie Dr W, Maple, ON L6A 1T1

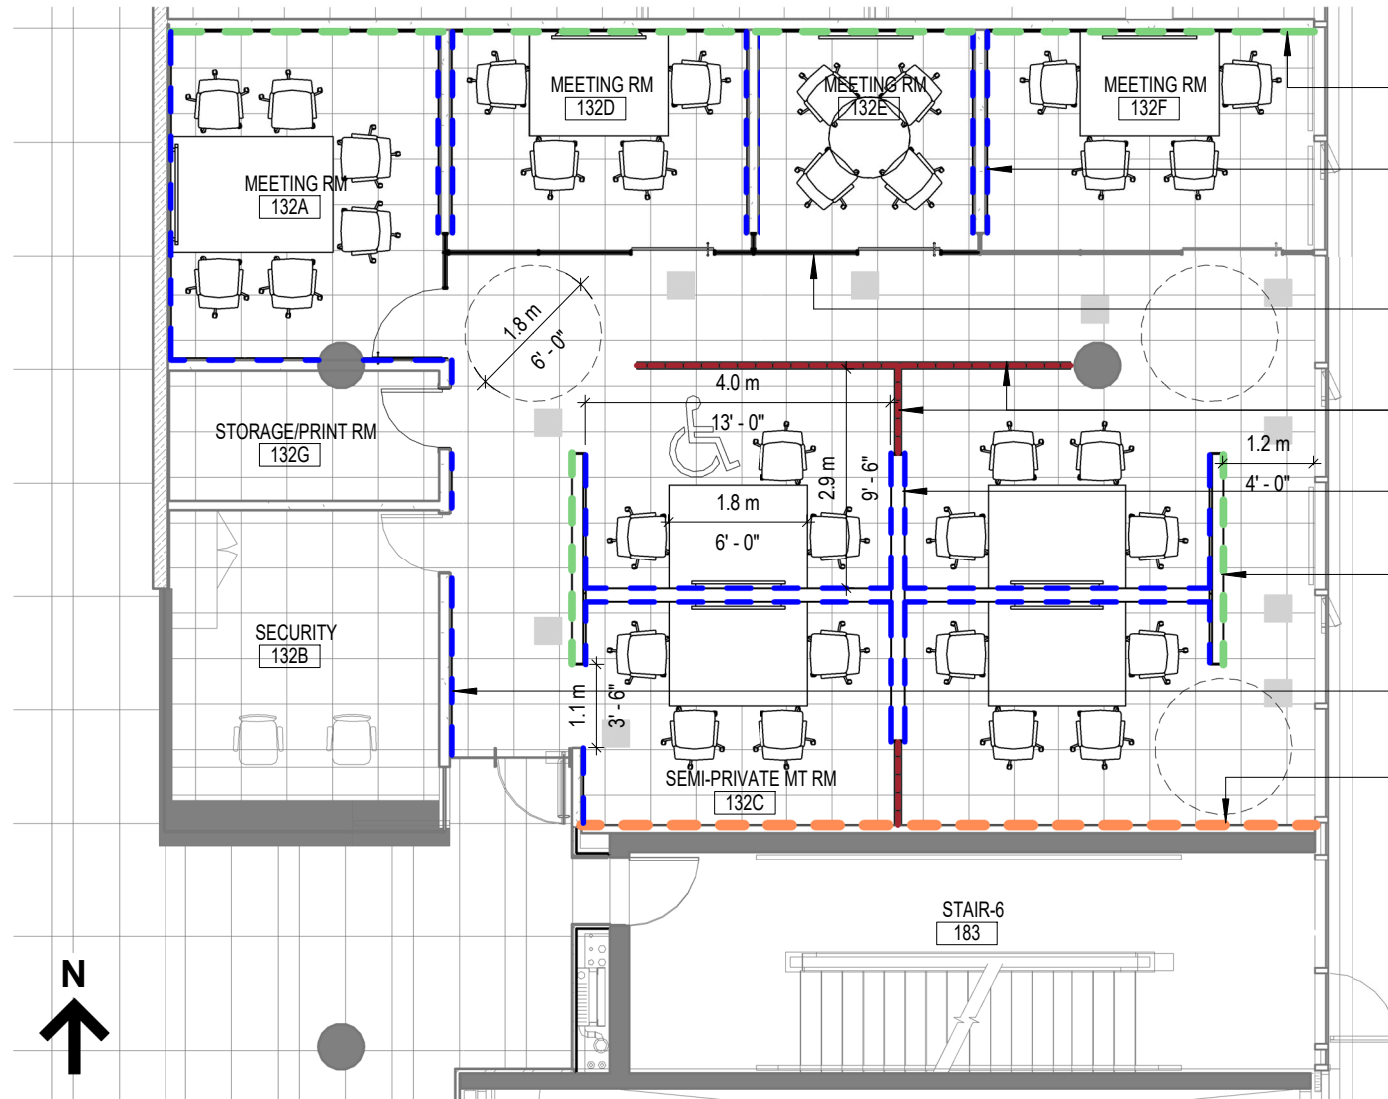

- WOOD PANEL ON NORTH WALL INSIDE PRIVATE MEETING ROOMS.
HEIGHT OF WOOD PANEL TO ALIGN TO ADJACENT ACOUSTIC PANEL.
- ACOUSTIC PANEL FROM FLOOR TO CELERESTORY INSIDE PRIVATE MEETING ROOMS.
- INTERIOR GLAZING PARTITION TO MATCH EXISTING GLAZING PARTITION IN PRIVATE MEETING ROOMS.
- FRAMELESS GLASS ON STAINLESS STEEL SHOE SUPPORT AT BASE.
FRAMELESS GLASS PARTITION AT 6' 6" IN HEIGHT.
- ACOUSTIC PANEL INSIDE SEMI-PRIVATE MEETING SPACES.
ACOUSTIC PARTITION AT 6' 6" IN HEIGHT.
- WOOD PANEL ON HALLWAY SIDE.
ACOUSTIC PANEL FACING SEMI-PRIVATE MEETING SPACES.
WOOD/ACOUSTIC PARTITION AT 6' 6" IN HEIGHT.
- ACOUSTIC PANEL FROM FLOOR TO UNDERSIDE OF BULKHEAD ALONG HALLWAY.
ADDITIONAL ACOUSTIC PANEL CAN BE PROVIDED ABOVE BULKHEAD.
- VINYL GRAPHIC ON SOUTH WALL FROM FLOOR TO UNDERSIDE OF EXPOSED CONCRETE CEILING.

- FRAMELESS CLEAR GLASS
- ACOUSTIC PANEL
- WOOD PANEL
- VINYL GRAPHIC

Vaughan Omni Service Counter
2141 Major MacKenzie Dr W, Maple, ON L6A 1T1

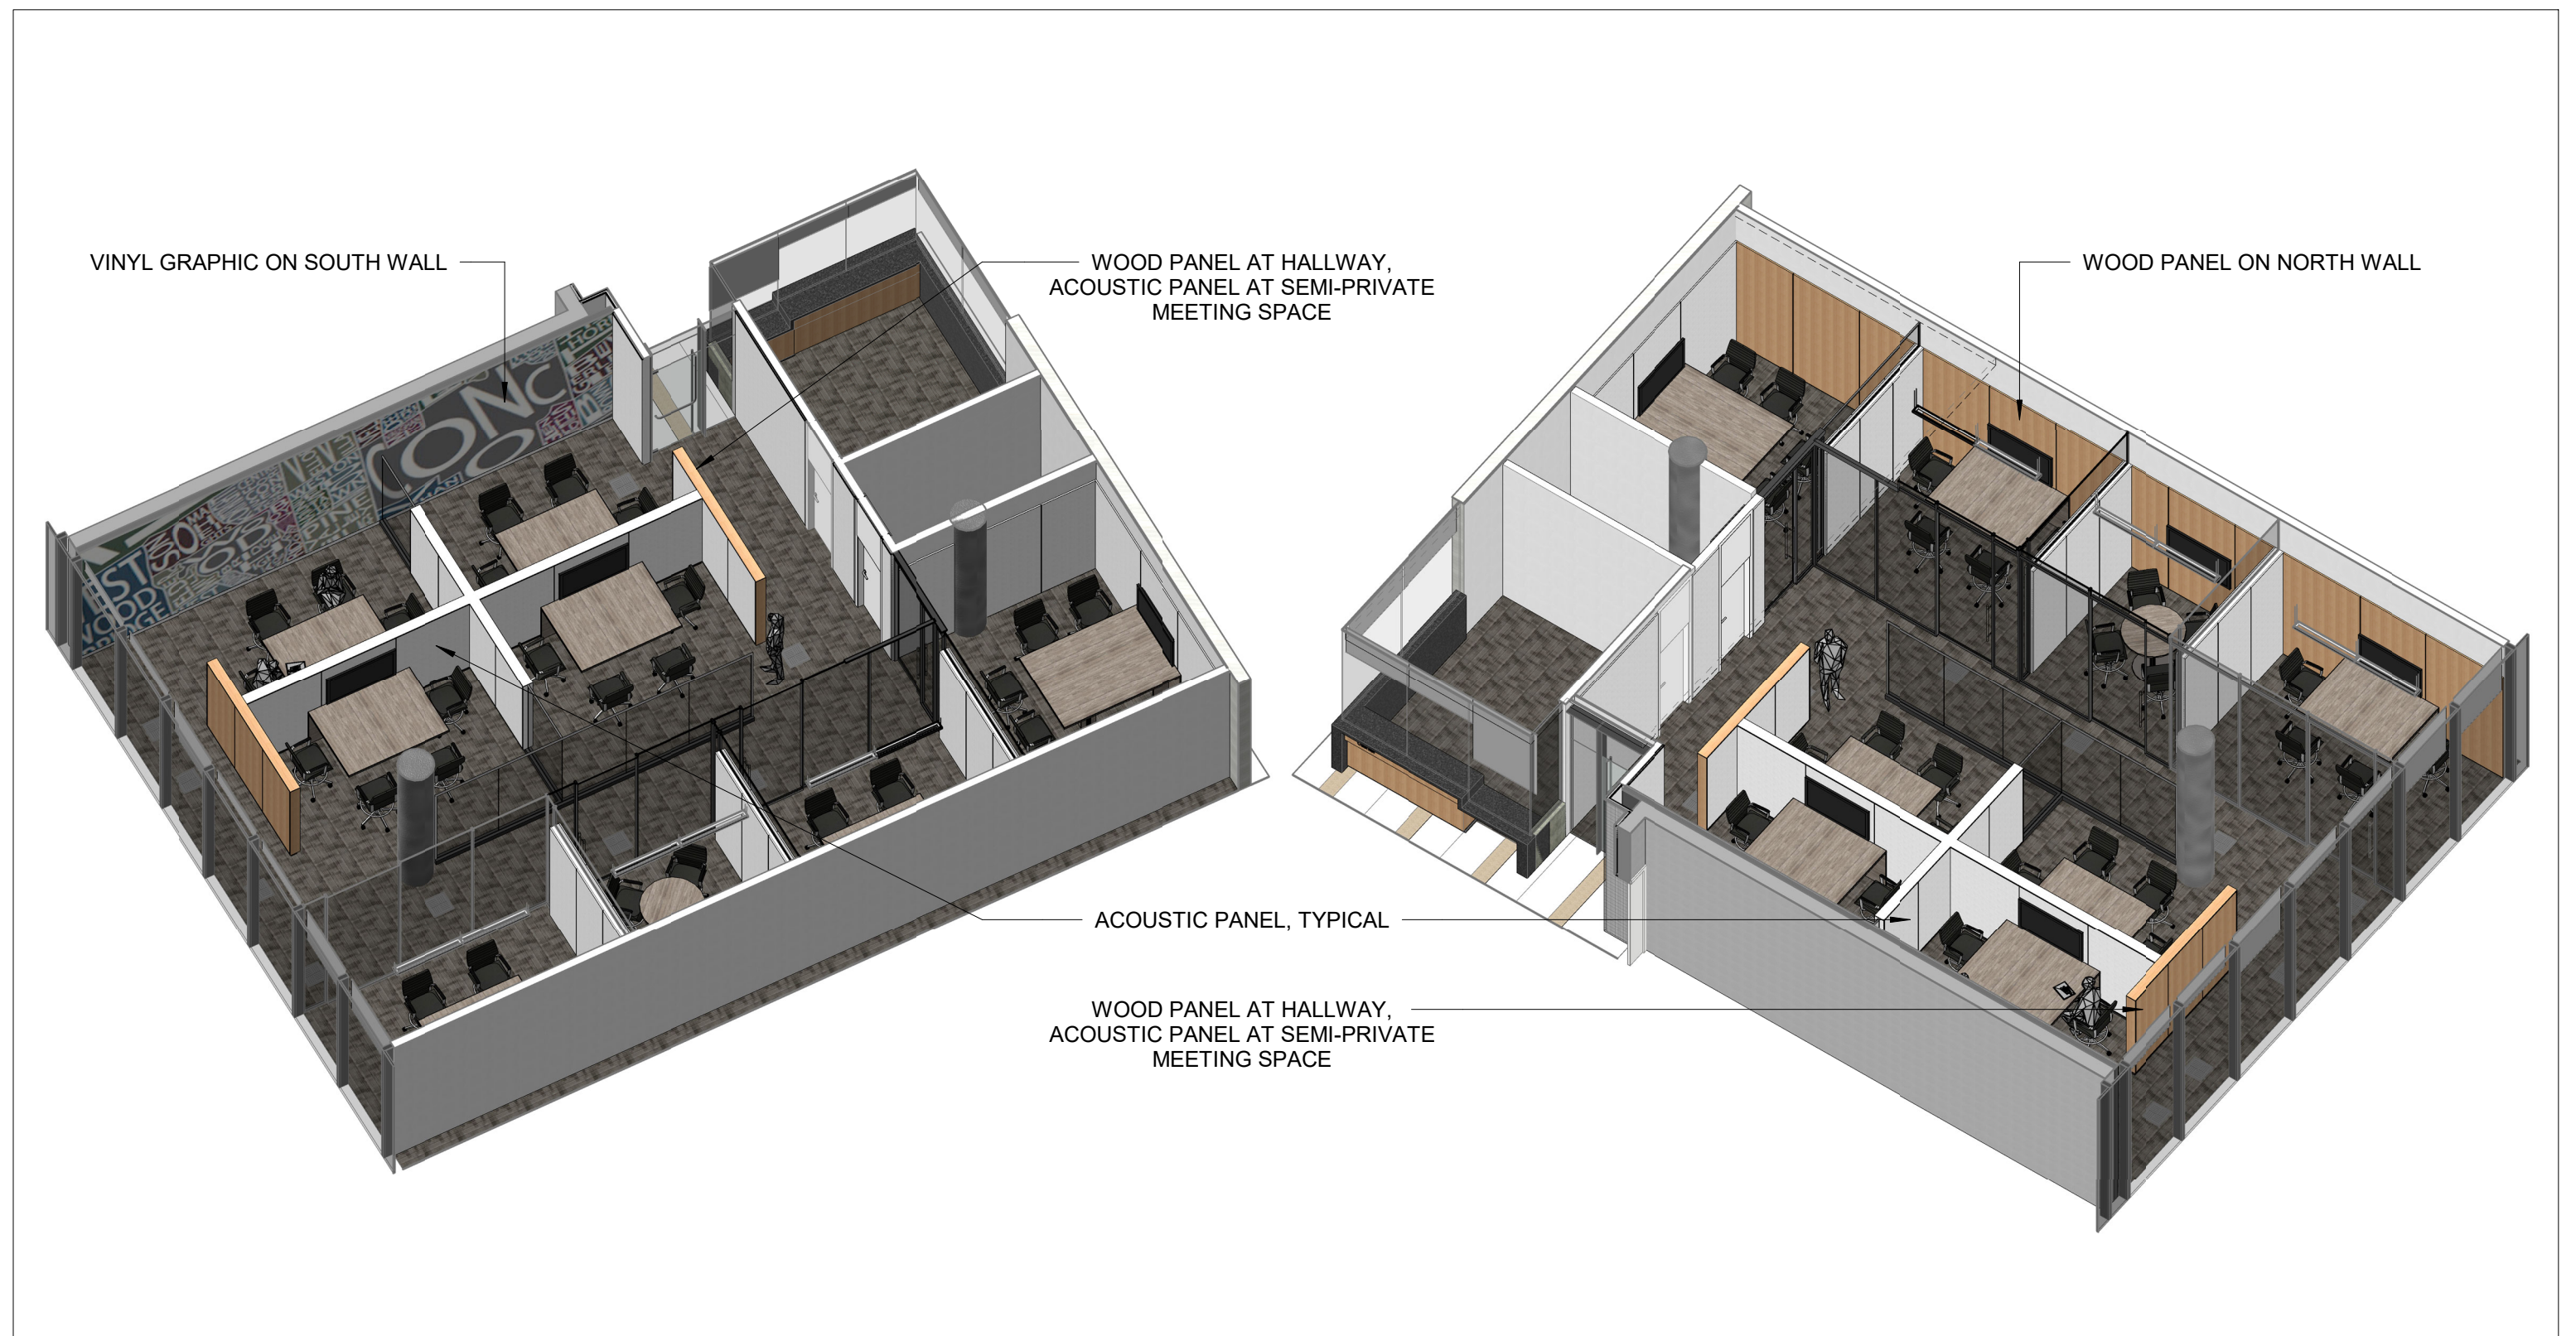

Vaughan Omni Service Counter
2141 Major MacKenzie Dr W, Maple, ON L6A 1T1

Meeting Rooms: View From Northwest Looking At Vinyl Graphic On South Wall



Vaughan Omni Service Counter
2141 Major MacKenzie Dr W, Maple, ON L6A 1T1

Meeting Rooms: View From Southeast Looking At Wood Panel Inside Private Meeting Rooms



Vaughan Omni Service Counter
2141 Major MacKenzie Dr W, Maple, ON L6A 1T1