
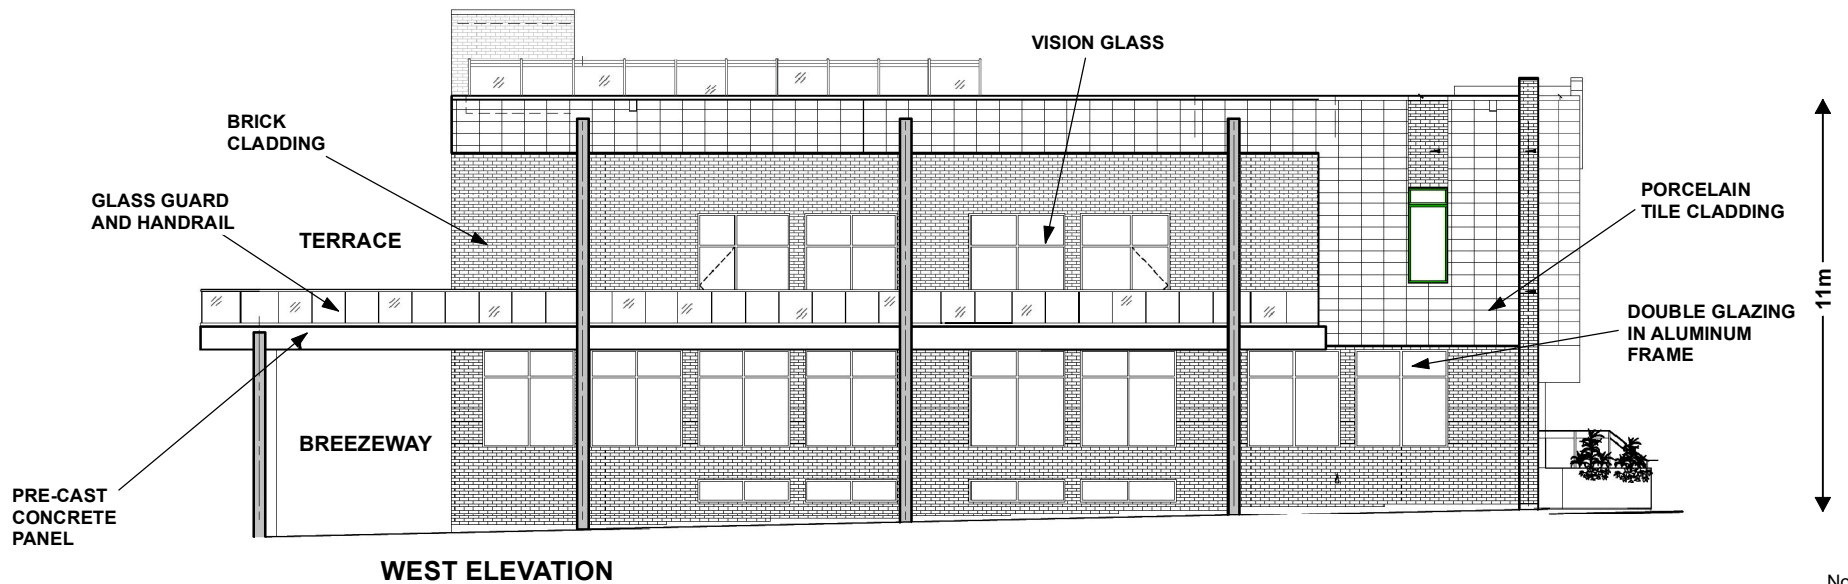


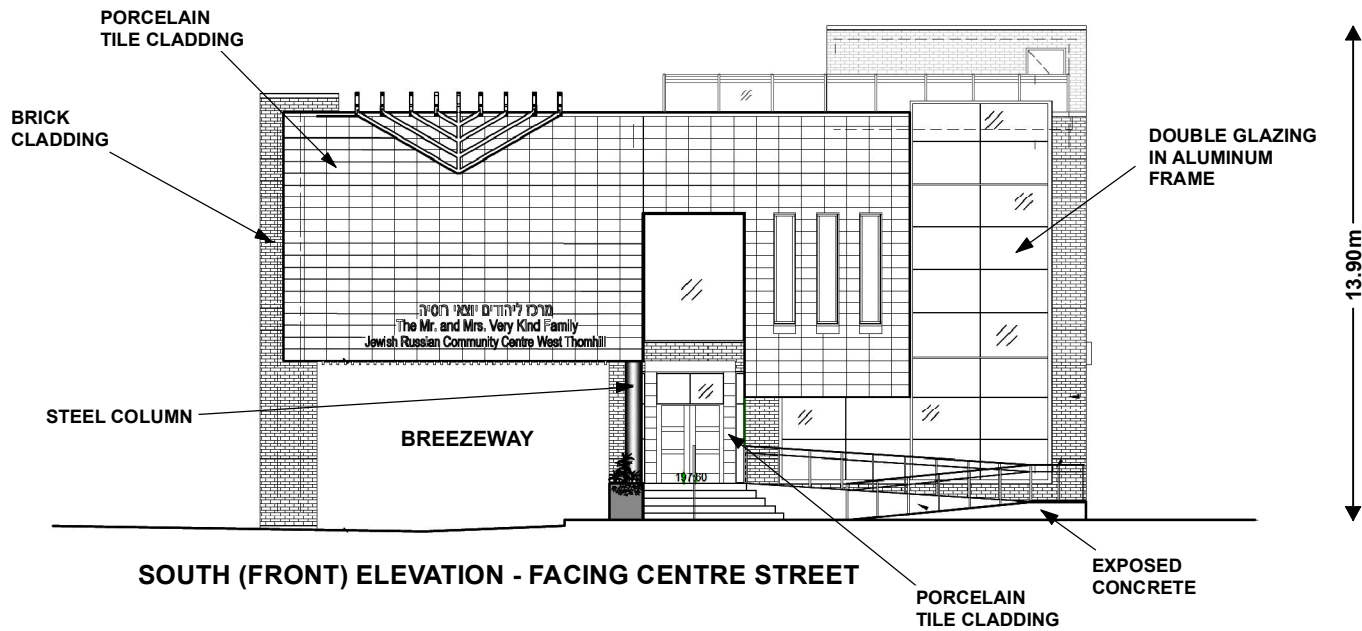

Not to Scale

Elevations - South and West

LOCATION:
Part of Lot 6, Concession 2
1252 Centre Street

APPLICANT:
Levi Jacobson



Attachment

FILE:
DA.17.008

DATE:
November 2, 2021

5