

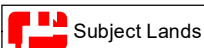


WESTON ROAD

RETREAT BOULEVARD

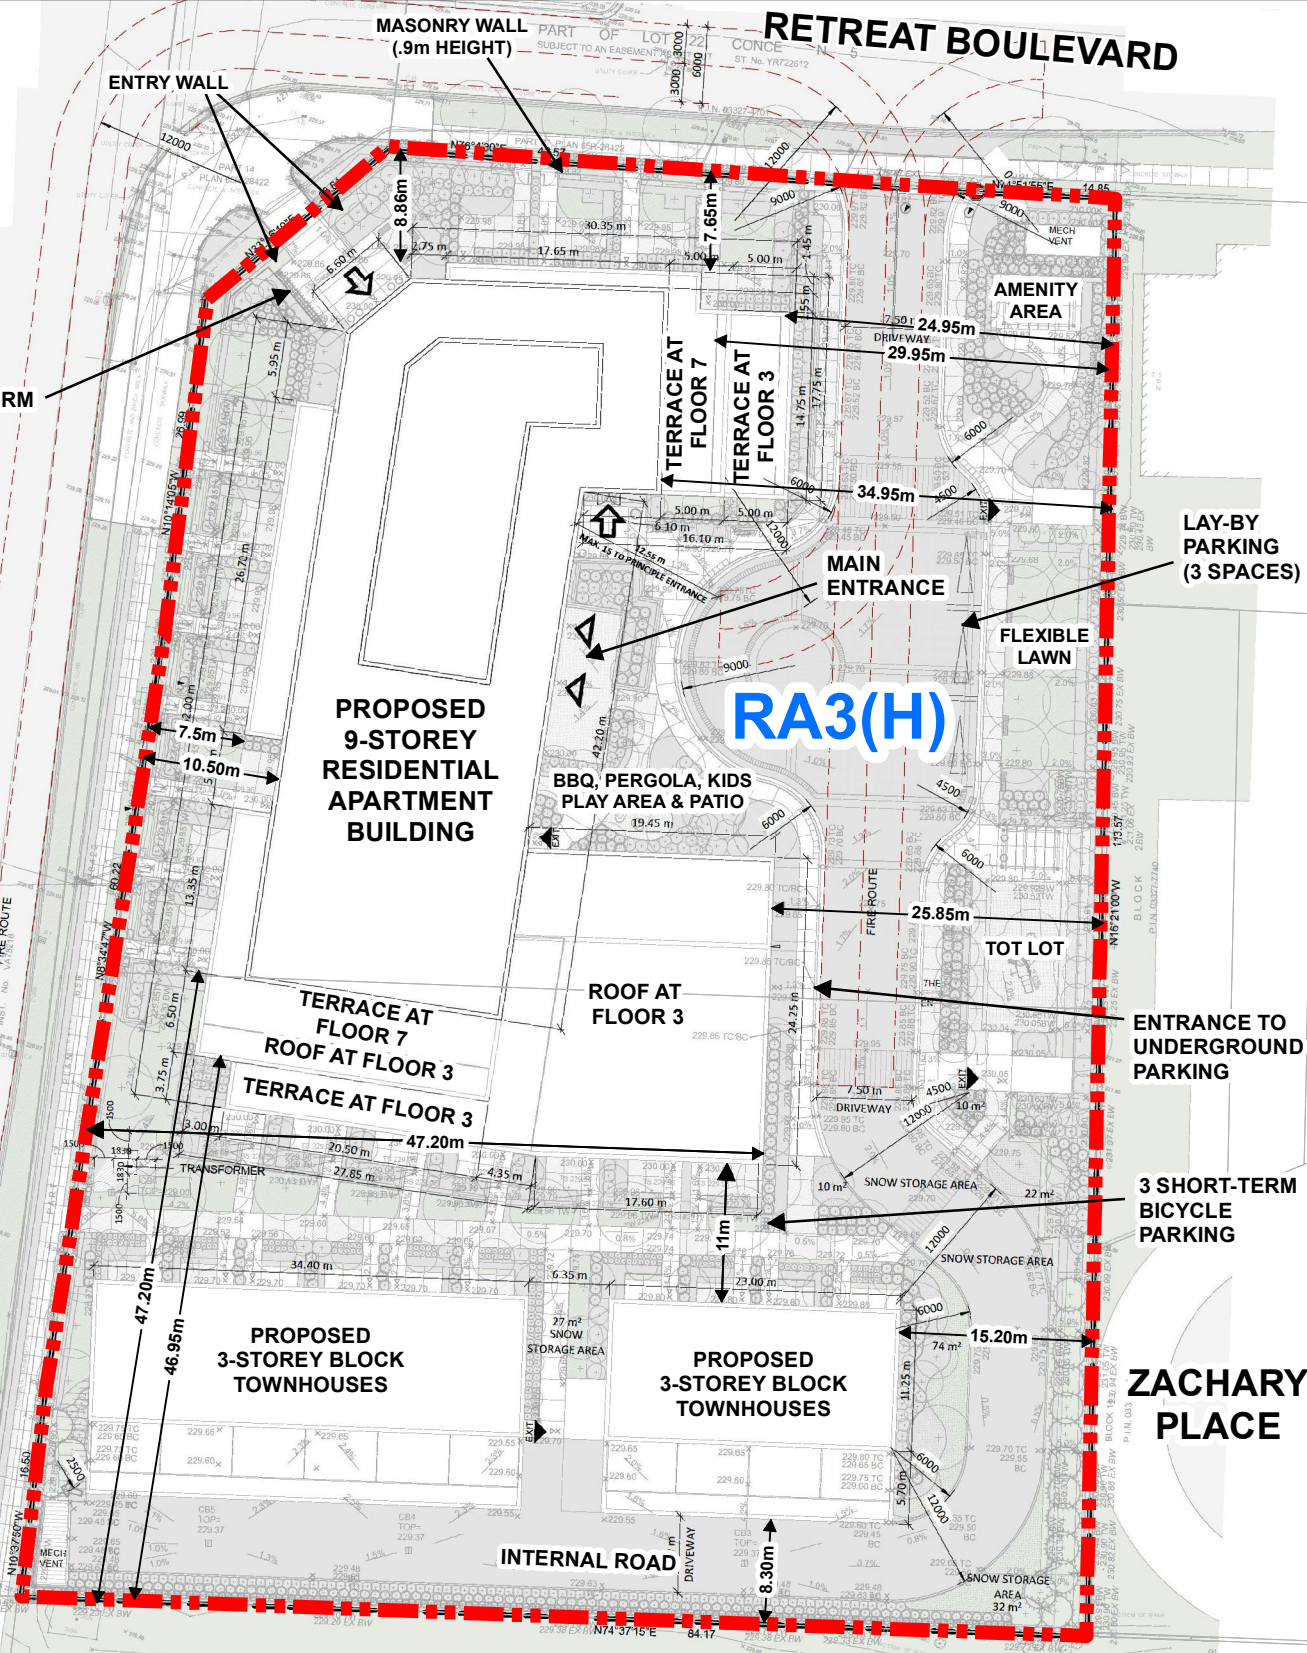

RA3(H) - Apartment Residential Zone with the Holding Symbol

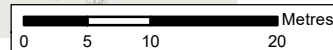

Proposed Zoning and Site Plan

LOCATION: Part of Lot 22,
Concession 5; 10131 Weston Road

APPLICANT:
Ozner Corporation (South)



Attachment
FILES:
OP.11.011, Z.11.042 and
DA.11.113
DATE:
November 9, 2021

5