


ATTACHMENT 3


Joshua Design Co.

(416) 508-1590
info@joshuadesignco.com
www.joshuadesignco.com

The Collective Workspace
14 Leswyn Rd, Toronto

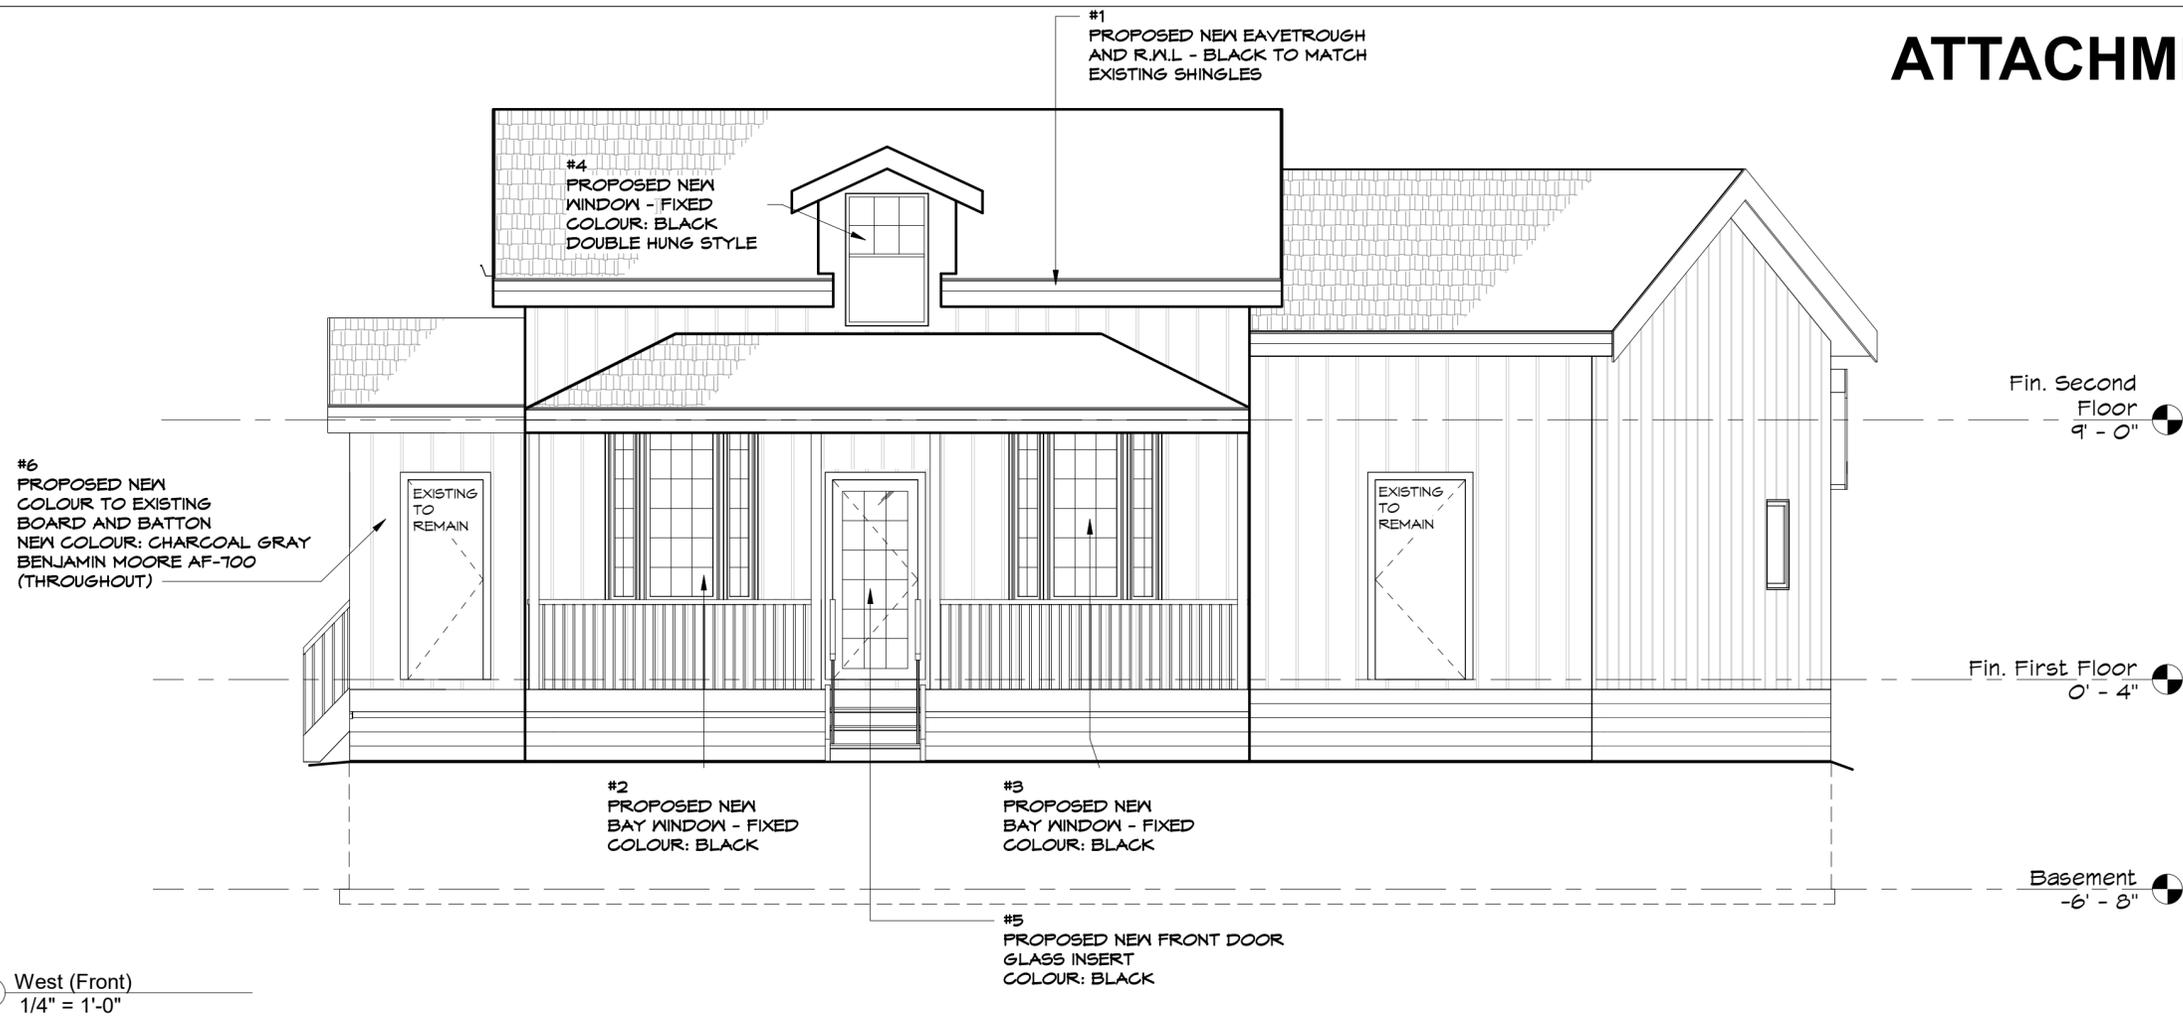

① West (Front)
1/4" = 1'-0"

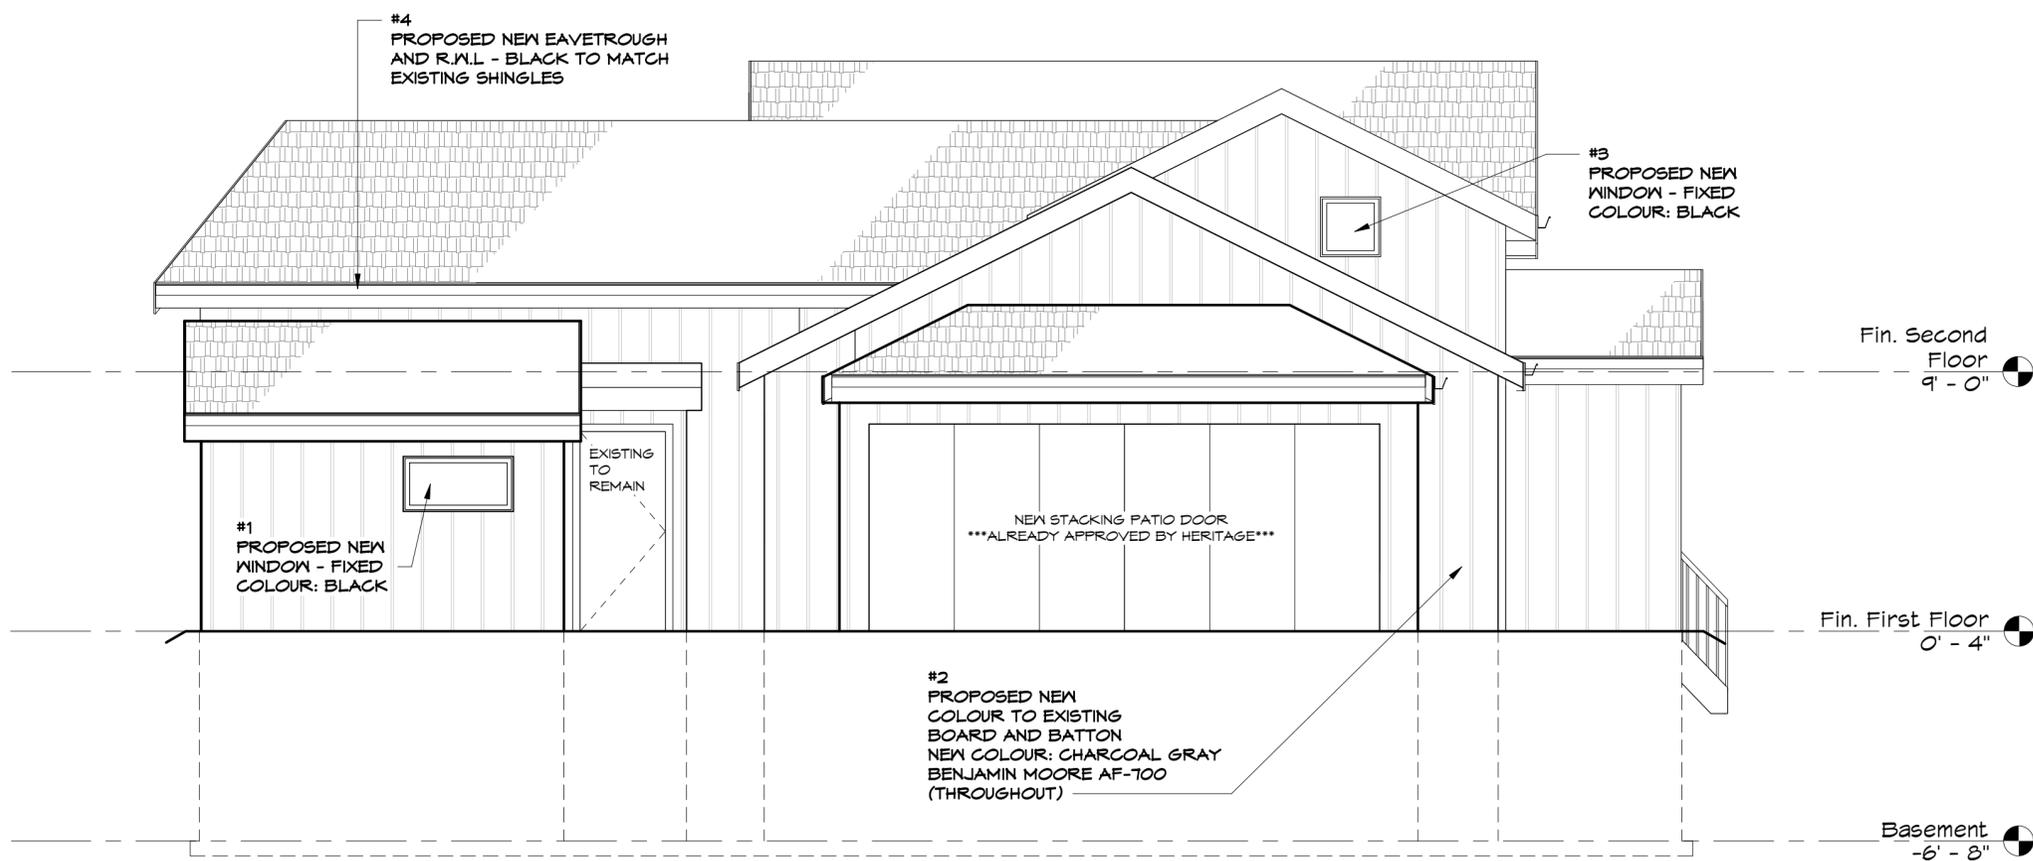

② East
1/4" = 1'-0"

No.	Description	Date

10503
Islington Ave.

Klienburg

Sheet Name:

Elevations - Proposed

Issue Date:

Plot Date: Oct 31, 2021

Sheet No.

A5

Scale

1/4" = 1'-0"

