




WEST ELEVATION (FACING JANE STREET)

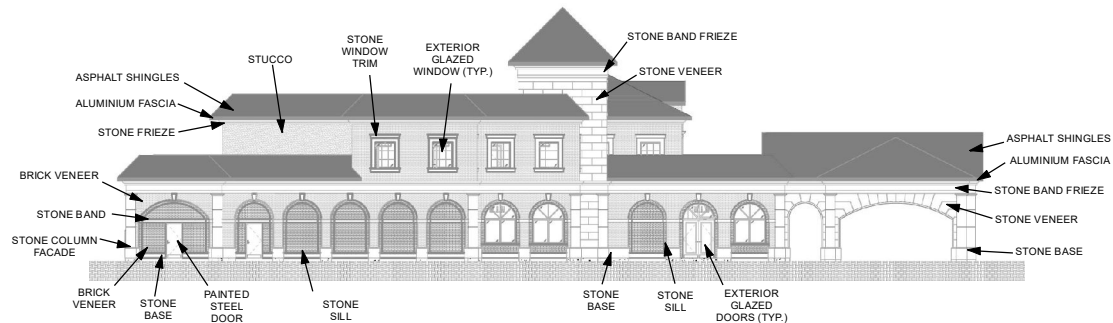

NORTH ELEVATION

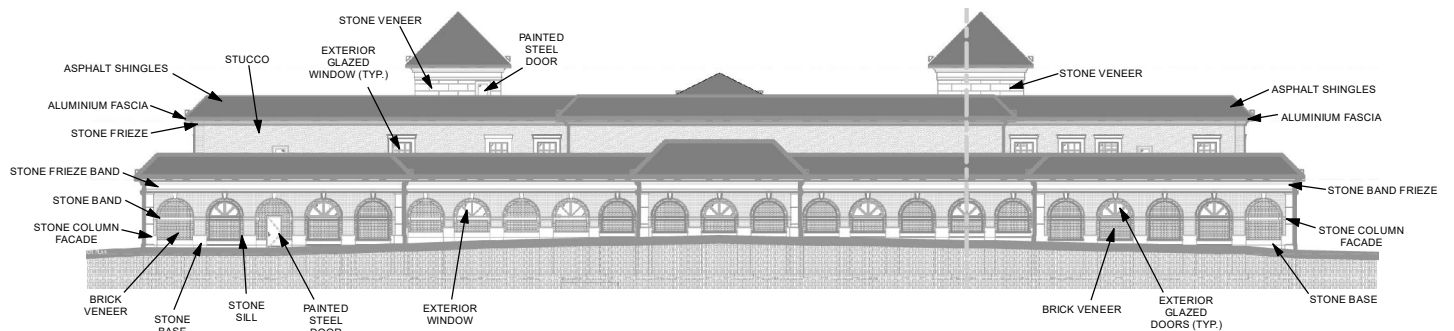

EAST ELEVATION

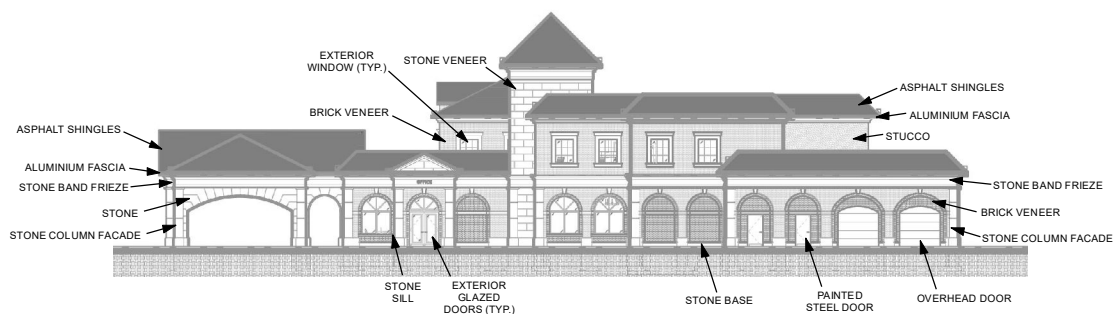

SOUTH ELEVATION

NOT TO SCALE

Building Elevations

LOCATION: 7241 Jane Street
Part of Lot 2 and 3, Concession 4

APPLICANT:
Mount Pleasant Group of Cemeteries



Attachment

FILE:
Z.21.033

DATE:
November 30, 2021

3