




**PART 69
COMMON ELEMENTS**

**PART 69
COMMON ELEMENTS
(OPEN SPACE)**


**PART 69
COMMON ELEMENTS
(PRIVATE ROAD AND
VISITOR PARKING)**

**PART 69
COMMON ELEMENTS
(AMENITY SPACE)**

**PART 69
COMMON ELEMENTS
(AMENITY SPACE)**

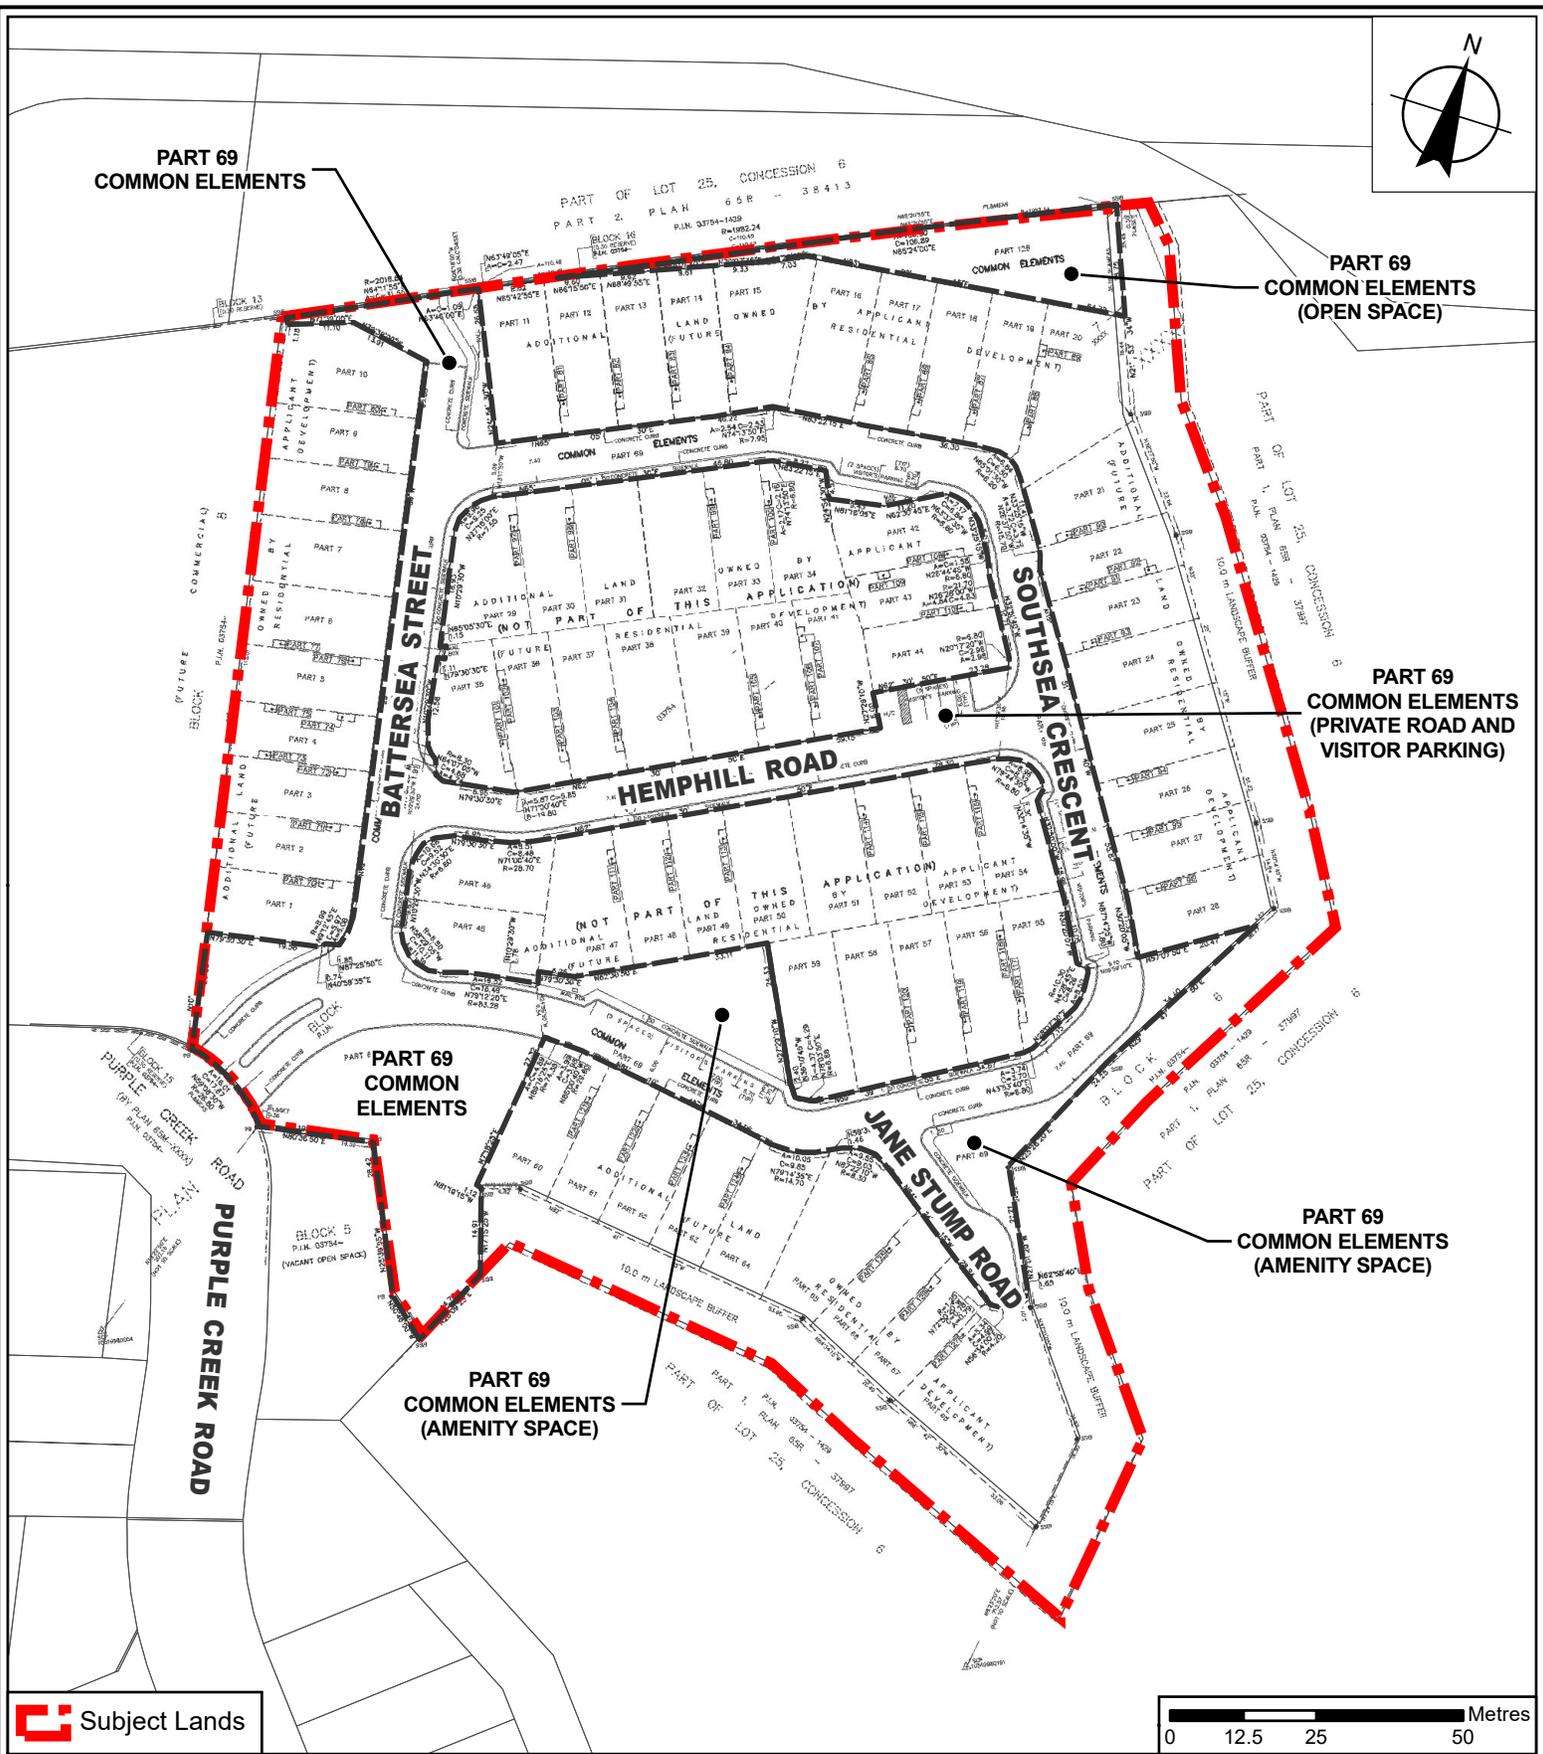

 Subject Lands

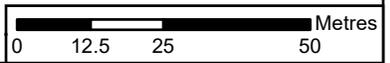

**Draft Plan of Condominium
(Common Elements)
File 19CDM-20V002**

LOCATION:
Block 7, Plan 65M-4681
Part of Lots 24 and 25, Concession 6

APPLICANT:
Prima Vista Estates Inc.



Attachment

FILE:
19CDM-20V002
RELATED FILE:
DA.18.029
DATE:
November 30, 2021

3