

# Context Location Map

**LOCATION:**  
Part Lot 26, Concession 1

**APPLICANT:**  
Yonge & Steeles Developments Inc. c/o The Gupta Group



## Attachment

**FILES:**  
OP.18.016 & Z.18.028

**DATE:**  
January 22, 2019

**1**



# Location Map

**LOCATION:**  
Part Lot 26, Concession 1

**APPLICANT:**  
Yonge & Steeles Developments Inc. c/o The Gupta Group




# Attachment

**FILES:**  
OP.18.016 & Z.18.028

**DATE:**  
January 22, 2019

2

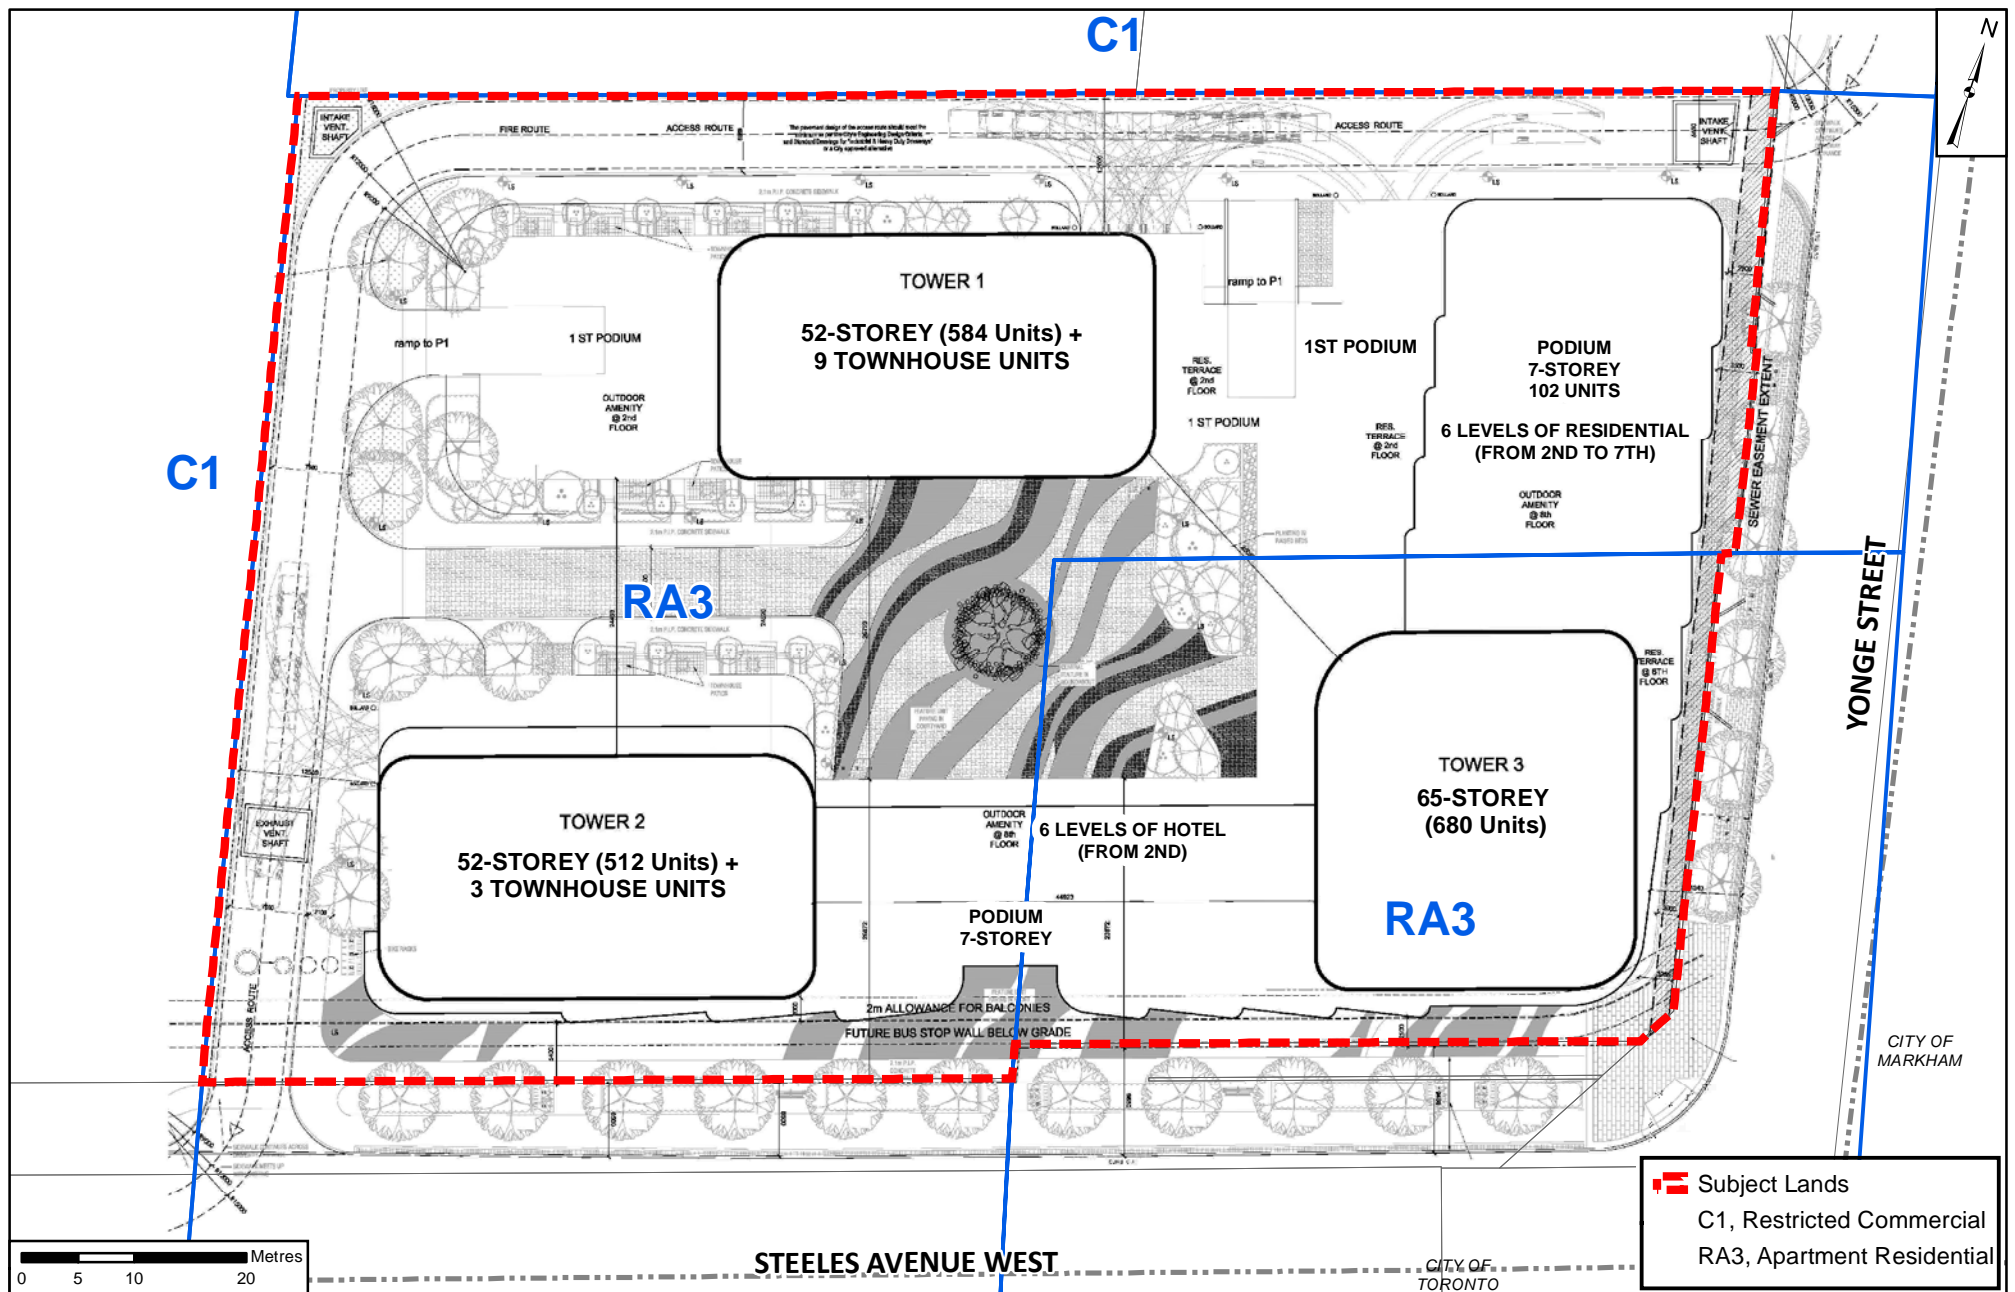

## Conceptual Site Plan and Proposed Zoning

**LOCATION:**  
Part Lot 26, Concession 1

**APPLICANT:**  
Yonge & Steeles Developments Inc. c/o The Gupta Group

Document Path: N:\GIS\_Archive\Attachments\Z.18.028\Z.18.028\_Circulation\_SitePlan.mxd




## Attachment

**FILES:**  
OP.18.016 & Z.18.028

**DATE:**  
January 22, 2019

**3**

Printed on: 12/11/2018

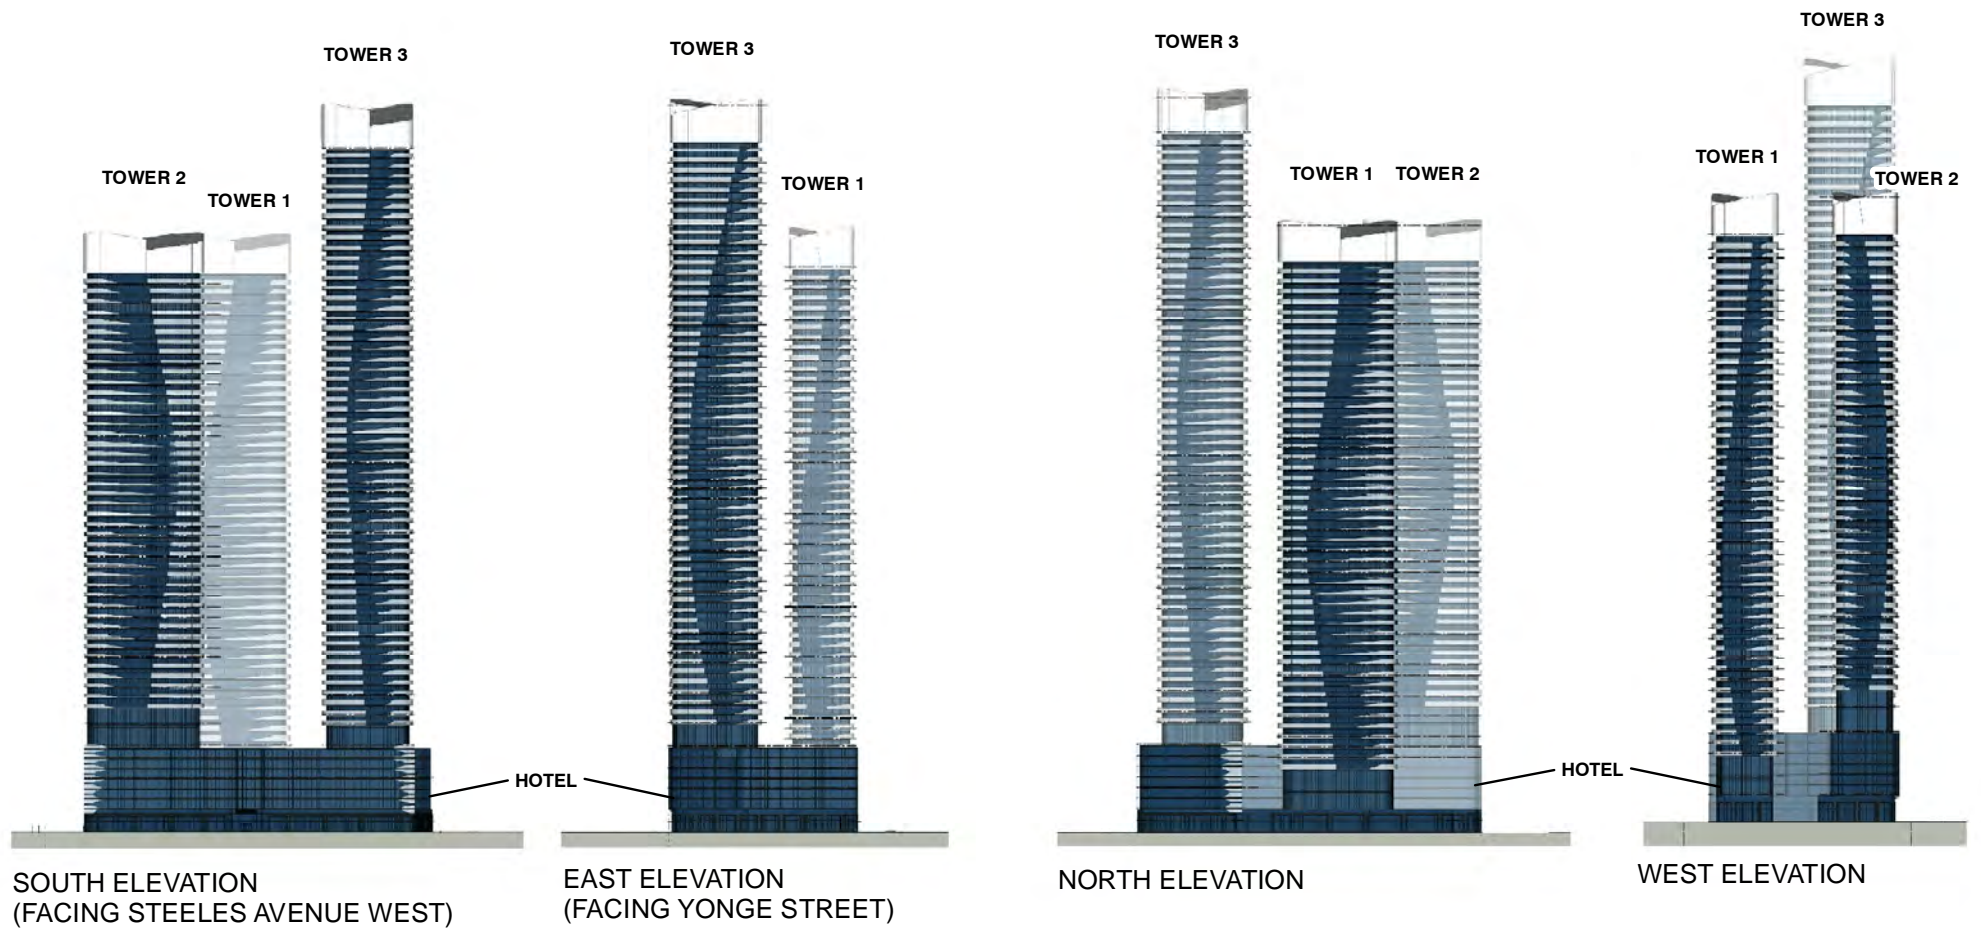

## Elevation Plan

**LOCATION:**  
Part Lot 26, Concession 1

**APPLICANT:**  
Yonge & Steeles Developments Inc. c/o The Gupta Group

Document Path: N:\GIS\_Archive\Attachments\Z\Z.18.028\Z.18.028\_Circulation\_Elevations.mxd



## Attachment


**FILES:**  
OP.18.016 & Z.18.028

**DATE:**  
January 22, 2019

4

Printed on: 11/21/2018



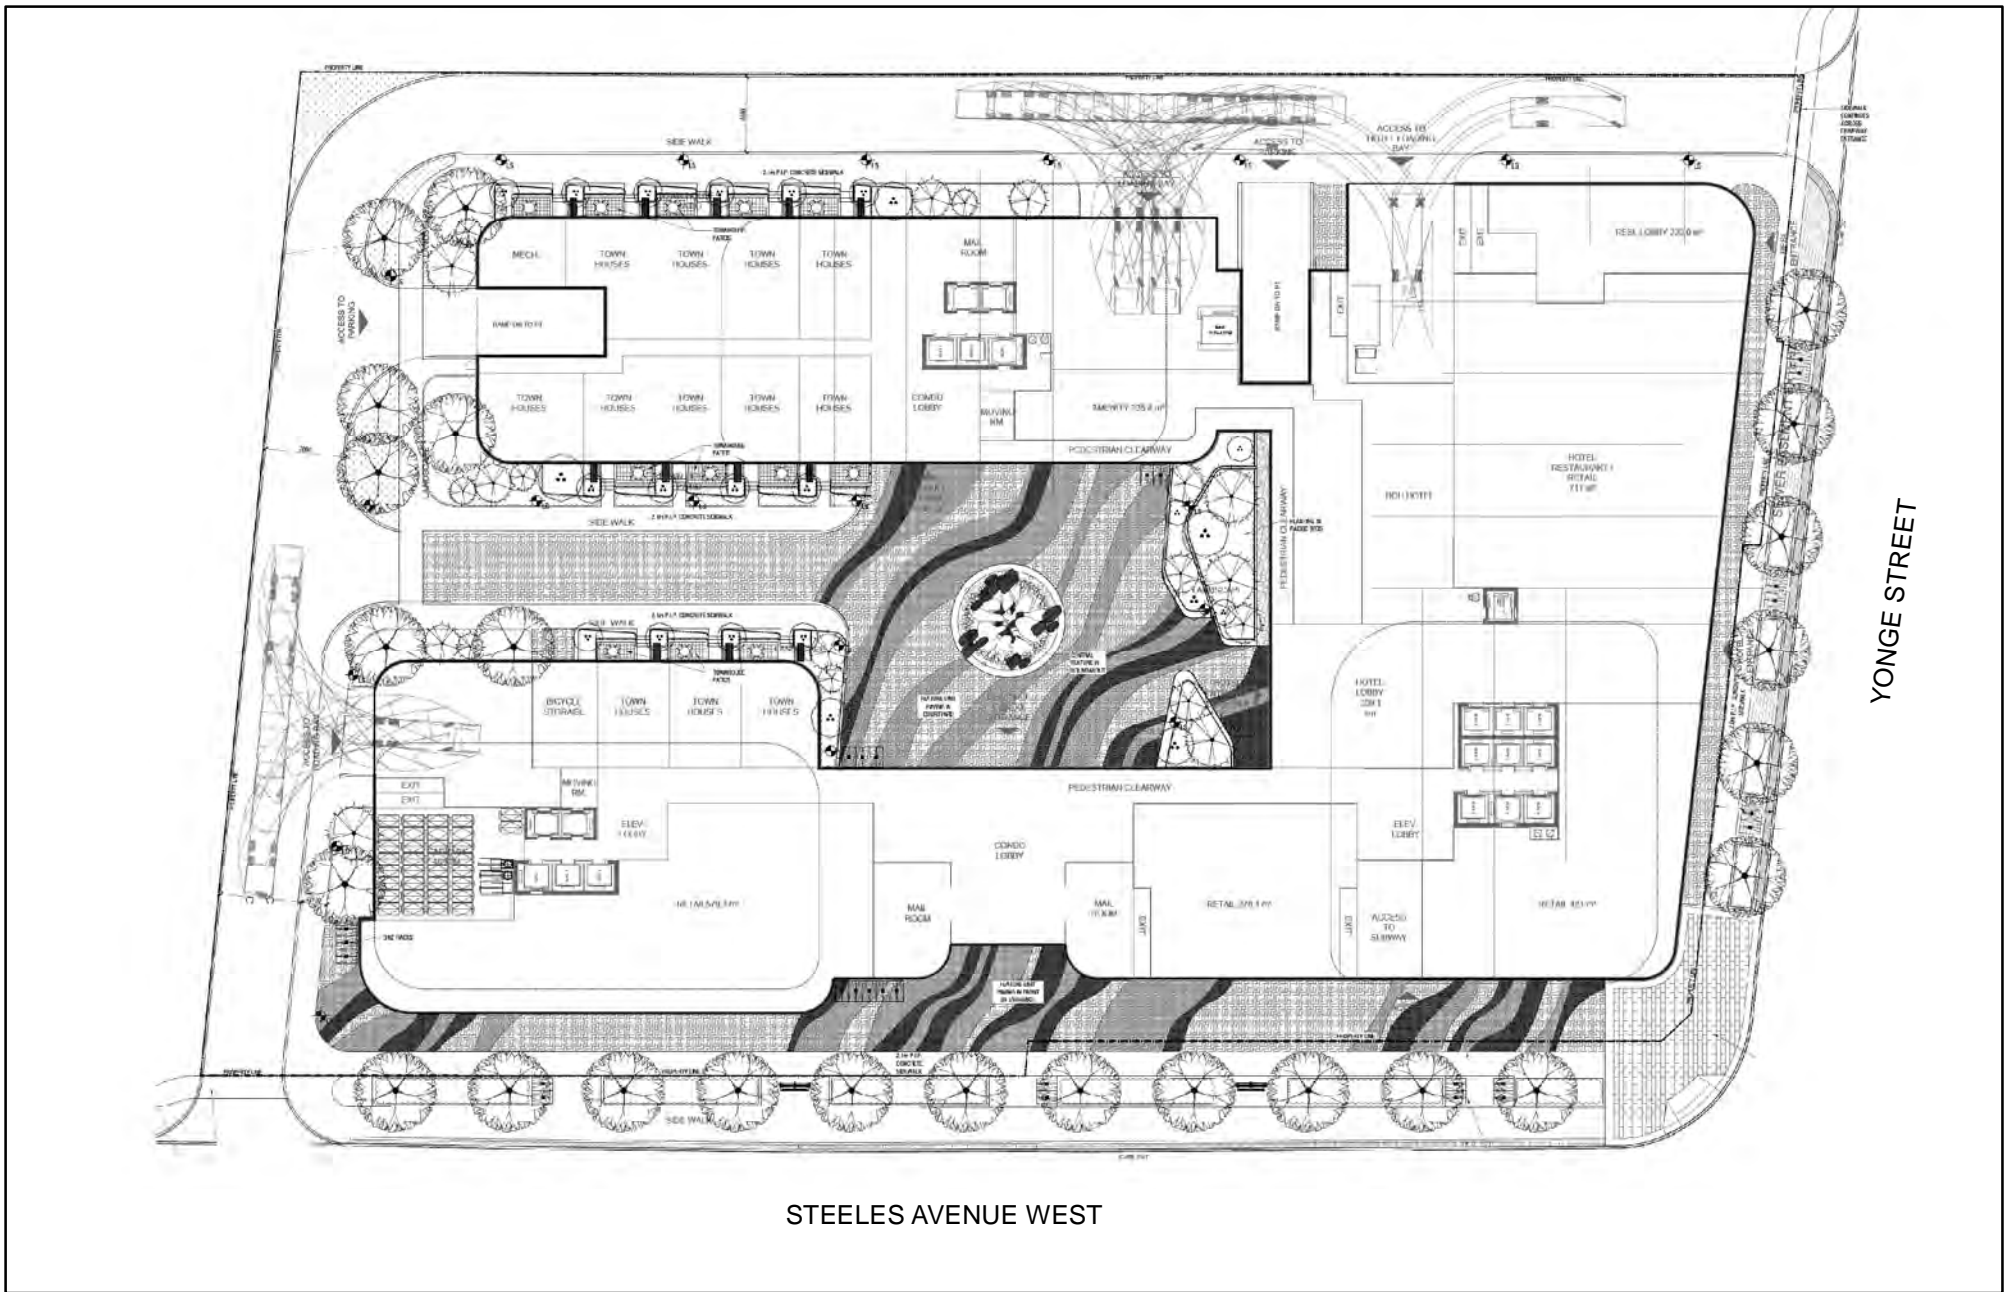

# Landscape Plan

**LOCATION:**  
Part Lot 26, Concession 1

**APPLICANT:**  
Yonge & Steeles Developments Inc.

Document Path: N:\GIS\_Archive\Attachments\Z\Z.18.028\Z.18.028\_Circulation\_LandscapePlan.mxd



# Attachment

**FILES:**  
Z.18.028, OP.18.016  
**DATE:**  
January 22, 2019

5

Printed on: 11/13/2018