


WEST ELEVATION
Facing Jacob Keffer Parkway

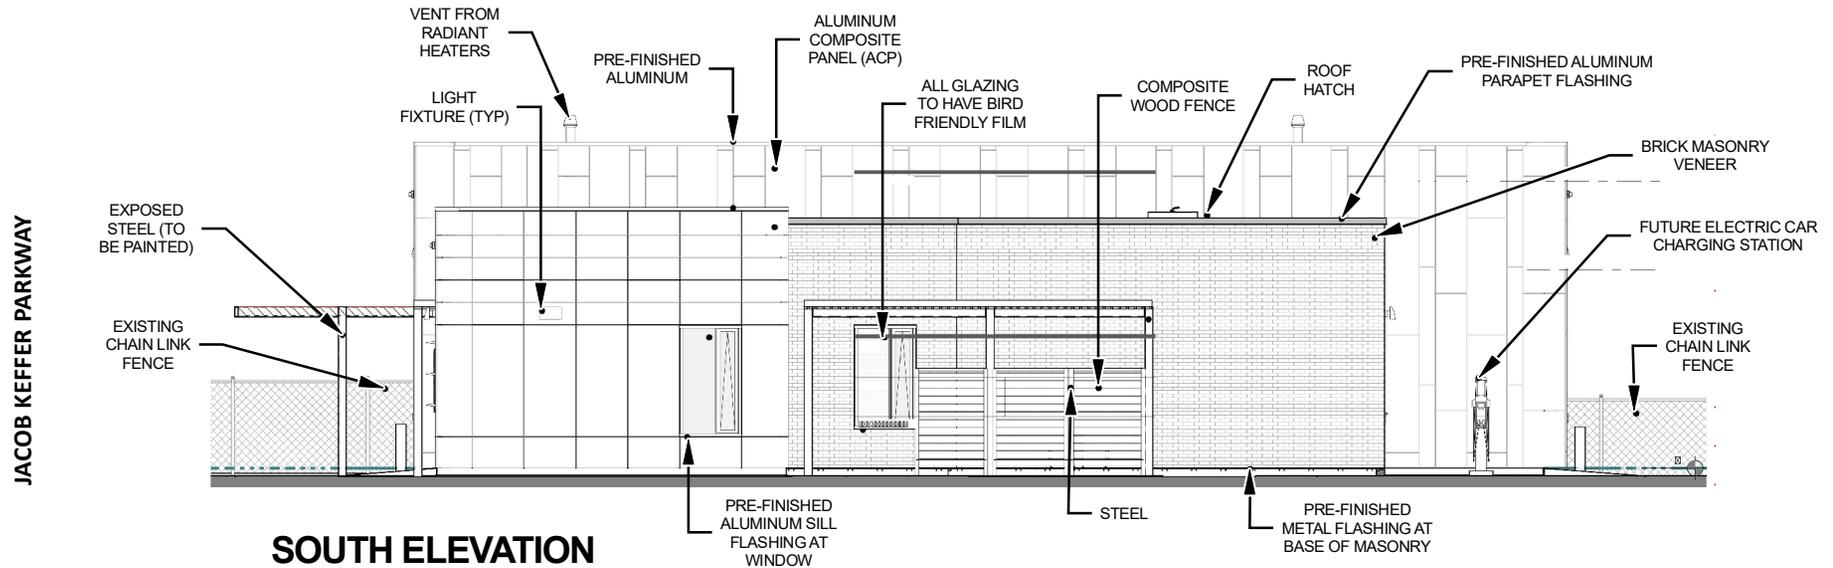

SOUTH ELEVATION

Not to Scale

West and South Building Elevations

LOCATION:
Part of Lot 15 Concession 3
Lot 4 65M-2795, 53 Jacob Keffer Parkway

APPLICANT:
YORK REGION



Attachment

FILE:
DA.21.022

DATE:
March 1, 2022

5