
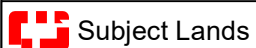


SUBJECT TO A PUBLIC ACCESS EASEMENT FOR UNENCUMBERED  
ACCESS TO BE MAINTAINED BY THE OWNER

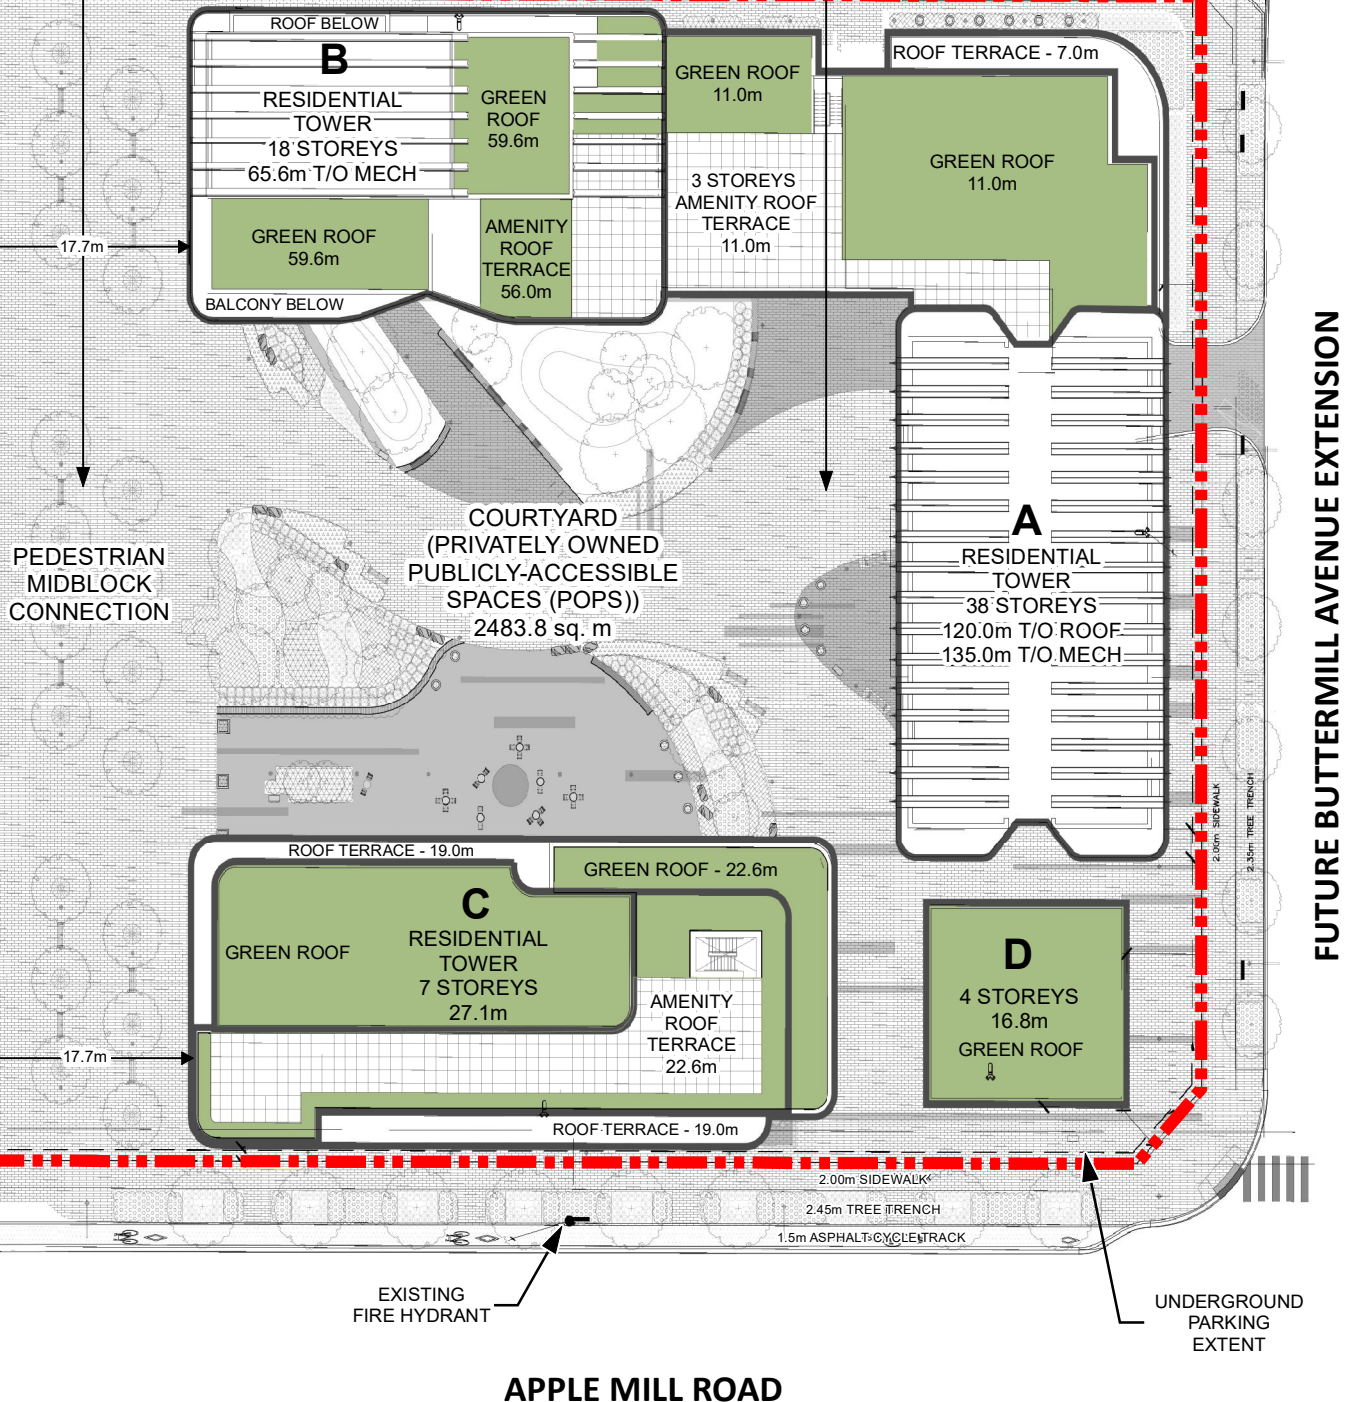

## Site Plan

**LOCATION:**  
Part of Lot 6, Concession 5; 101 Edgeley Boulevard

**APPLICANT:**  
Penguin-Calloway (Vaughan) Inc.



## Attachment

**FILE:**  
DA.20.052  
**RELATED FILE:**  
OP.20.013 and Z.20.029  
**DATE:**  
March 8, 2022

# 2