
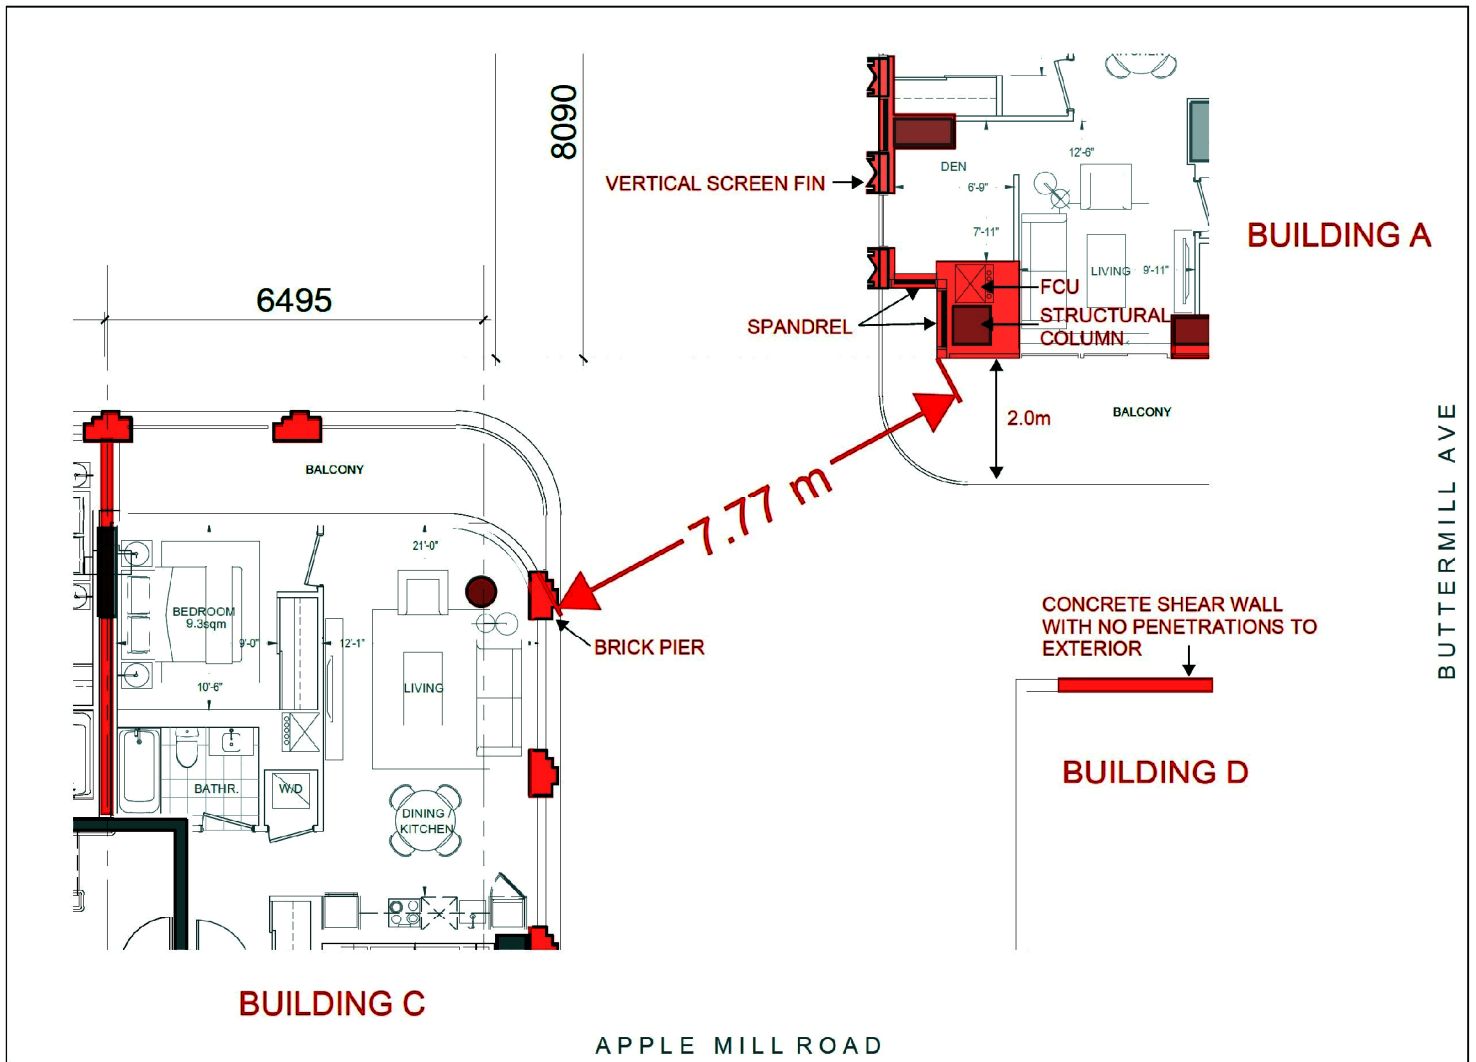


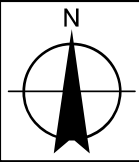

Not to Scale

Building Separation Distance

LOCATION:

Part of Lot 6, Concession 5; 101 Edgeley Boulevard

APPLICANT: Penguin-Calloway (Vaughan) Inc.



Attachment

FILES:

DA.20.052

RELATED FILES:

OP.20.013 and Z.20.029

DATE: March 8, 2022

9